


0794

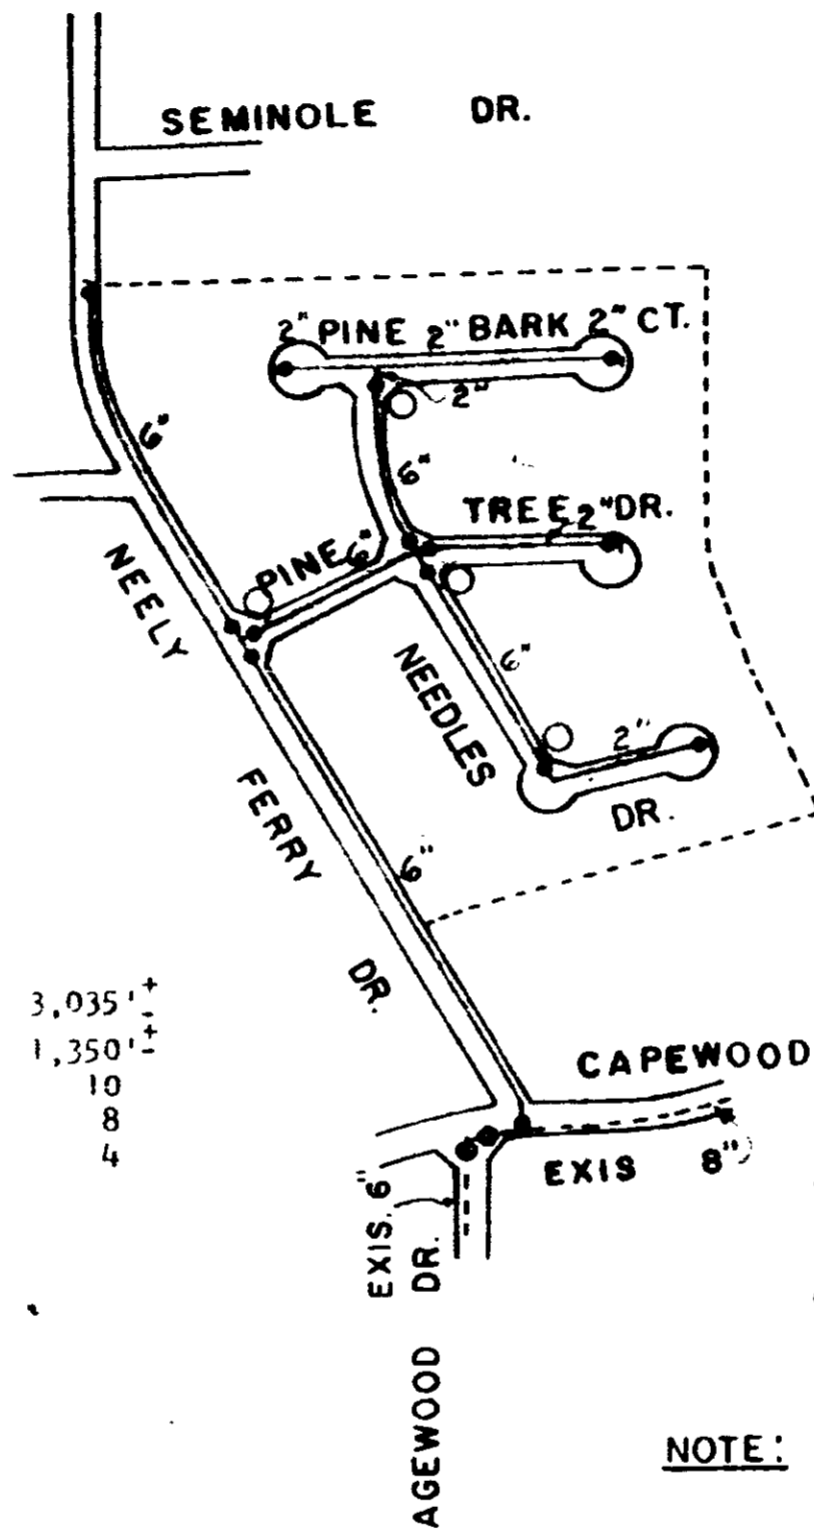

Material List:

6" C. I. Pipe	-	3,035'
2" Galv. Pipe	-	1,350'
6" Valves	-	10
2" Valves	-	8
Fire Hydrants	-	4

Builders & Developers, Inc.  
to  
Commissioners of Public Works  
of the City of Greenville, S.C.  
July 19, 1974

NOTE: ALL 6" VALS. & F. HYDS.  
OPEN RIGHT  
ALL 2" VALS. OPEN LEFT

PINE TREE SUBD.

SEPT. 1973  
BLK. B. 574.2-1-17  
SCALE 1" = 400'

RECORDED JUL 30 '74 2816

4328 RW.2