


1031 904

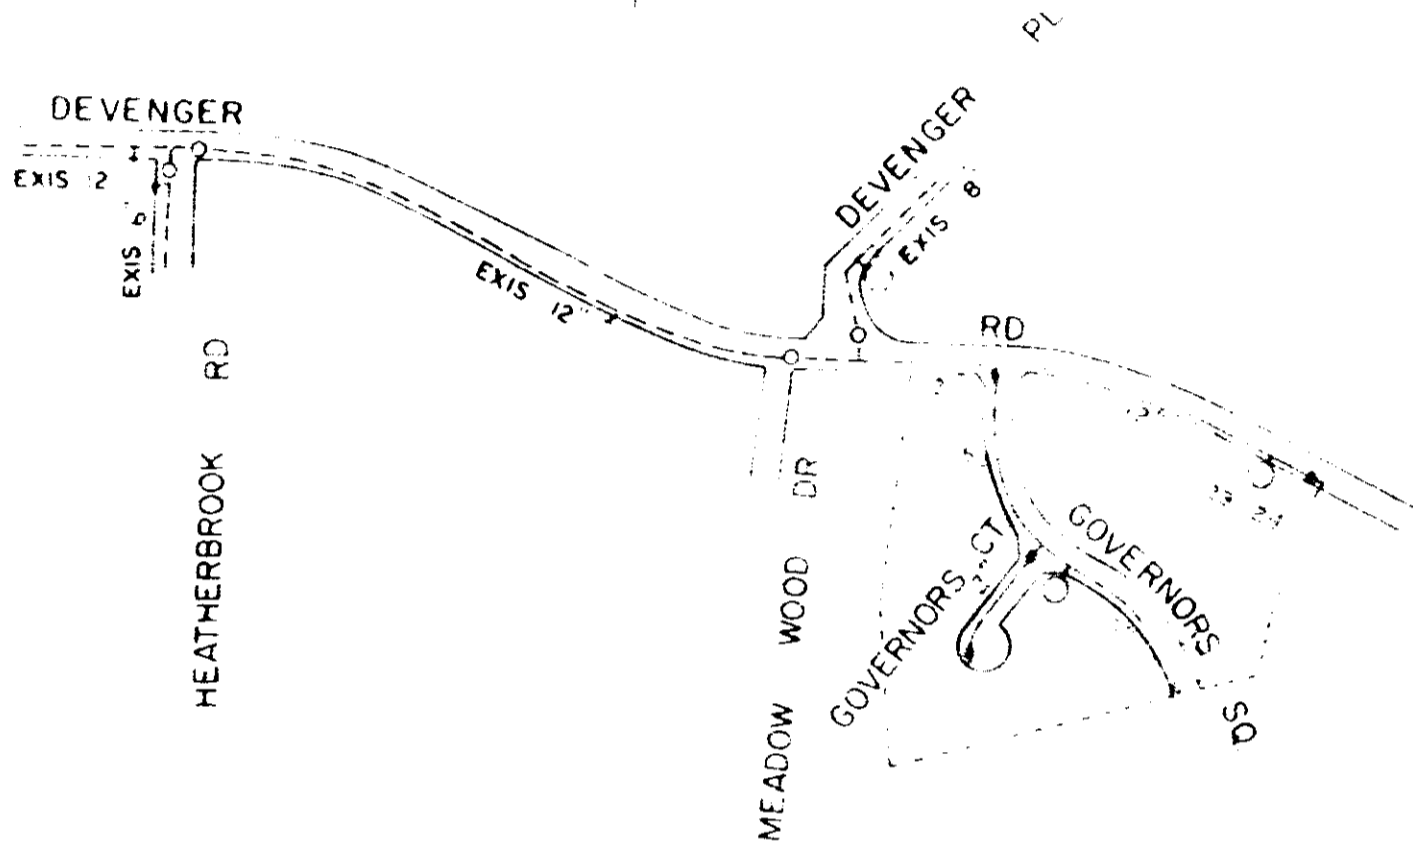

NOTE: ALL 6" VALS OPEN RIGHT
 ALL 2" VALS OPEN LEFT
 ALL FIRE HYDTS TO BE
 3-WAY & OPEN RIGHT

GOVERNORS SQUARE

SCALE 1"=400' SEPT, 1975
 BLK BK 540 3 -- 22

Material List

968'	-	12" C.I. Pipe
808'	-	6" C.I. Pipe
240'	-	2" Galv. Pipe
3	-	6" Gate Valves
2	-	Fire Hydrants
4	-	2" Gate Valves

Governors Square Association Partnership
 to
 the Division of Public Works
 of the City of Greenville, S. C.
 February 11, 1976

RECORDED FEB 20 '76 At 4:20 P.M.

21206

4328 RV-2

0.904