

va 1035 675

0690


South Carolina
Greenville County

DRAWING OF DRIVEWAY MADE AT THE
REQUEST OF HOWARD W. COVINGTON

HEARNER ENGINEERING CO.
GREENVILLE, S.C.

DATE: April 30, 1976
SCALE: 1" = 30'

Handwritten signature and initials

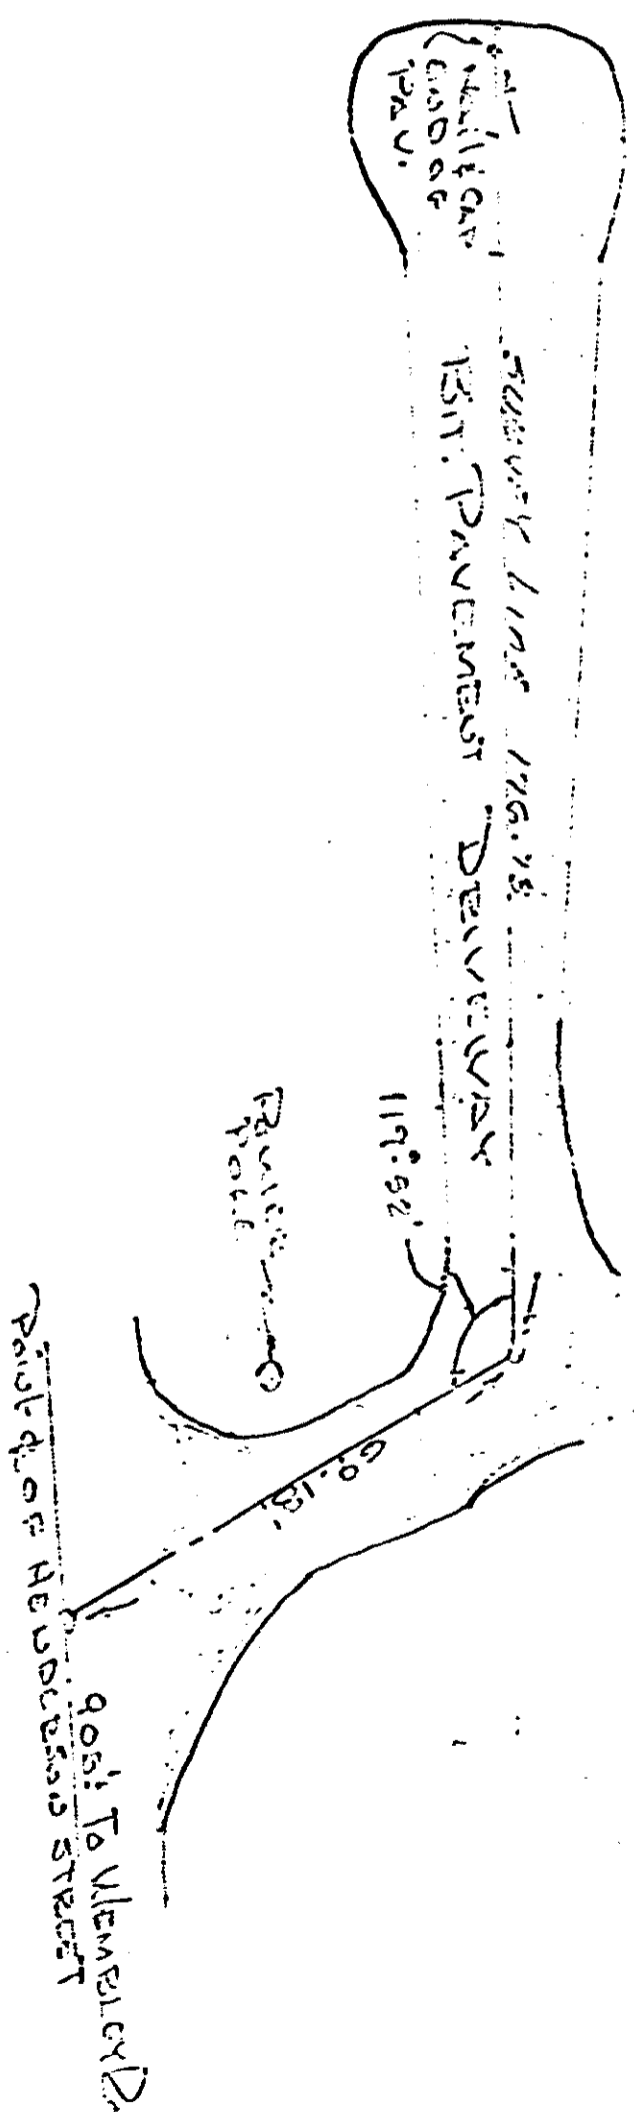

RECORDED MAY 3 '76 At 12:28 P.M.

328 W. 2

28215