


B3.1-1-3
ROY L. STANSELL
RT. 1 SALUDA RIVER RD.
GREENVILLE, S. C

B3.1-1-13
HOMER H. & BETTY
HALL
FIRST FEDERAL S/L
BOX 408
GREENVILLE, S.C.

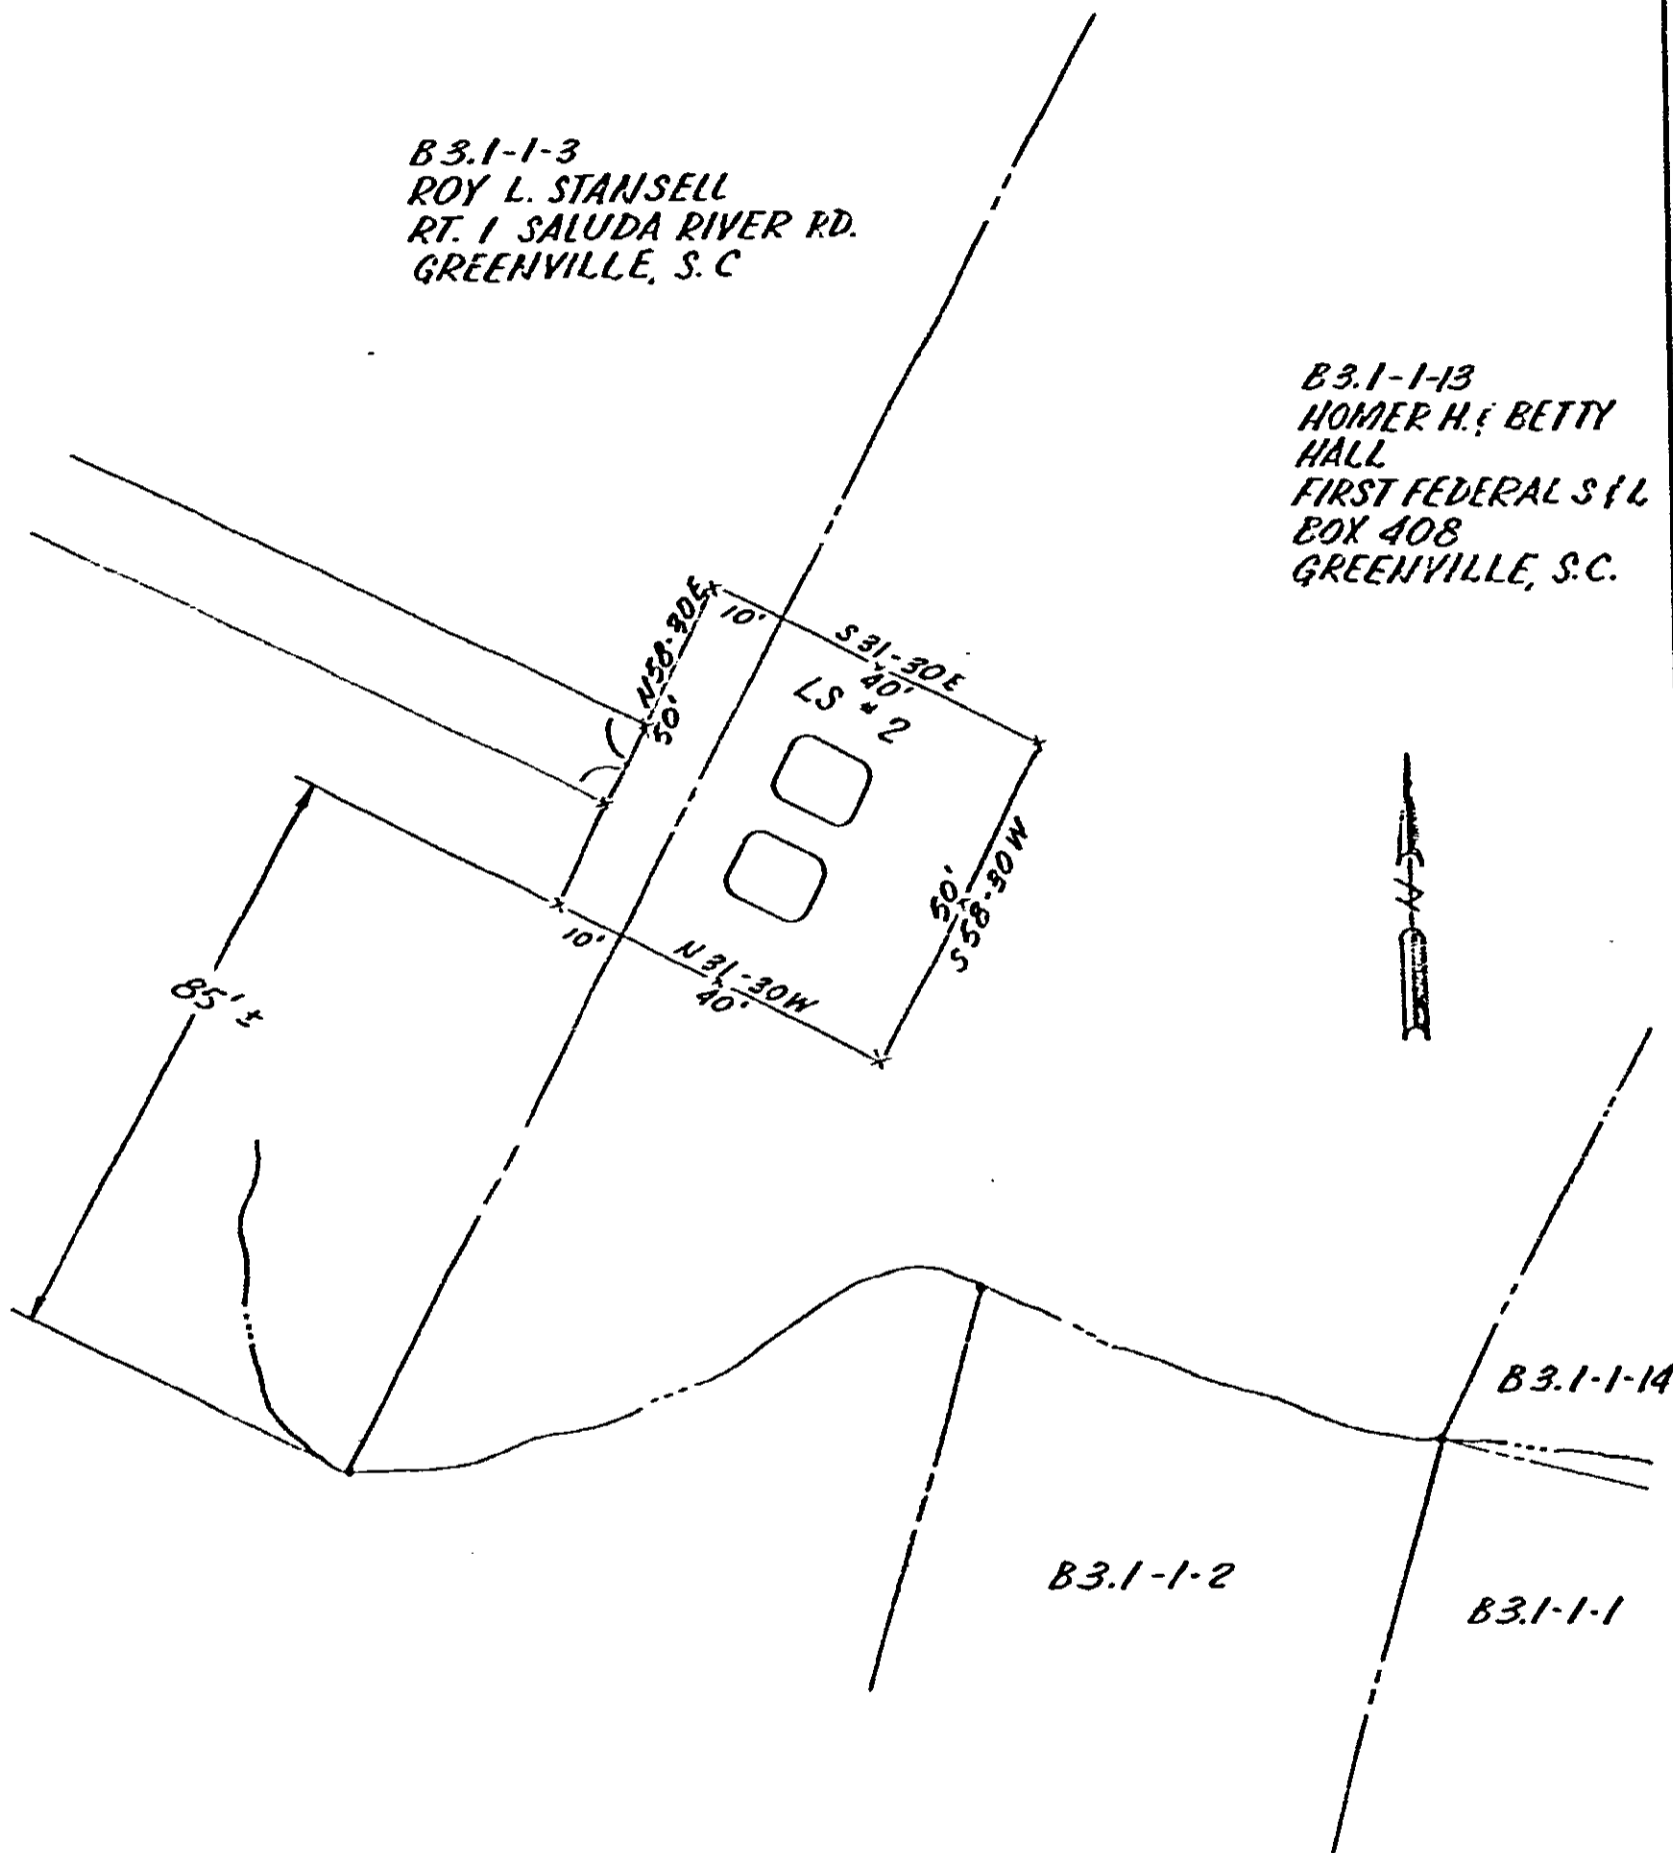

SALUDA RIVER PUMP STATION #2
PIEDMONT ENGINEERS - ARCHITECTS - PLANNERS
GREENVILLE, S. C.
SCALE: 1" = 30'

15538

RECORDED DEC 8 '76 at 4:26 PM

0579

4328 RV-2