


SCALE = 1" = 200'

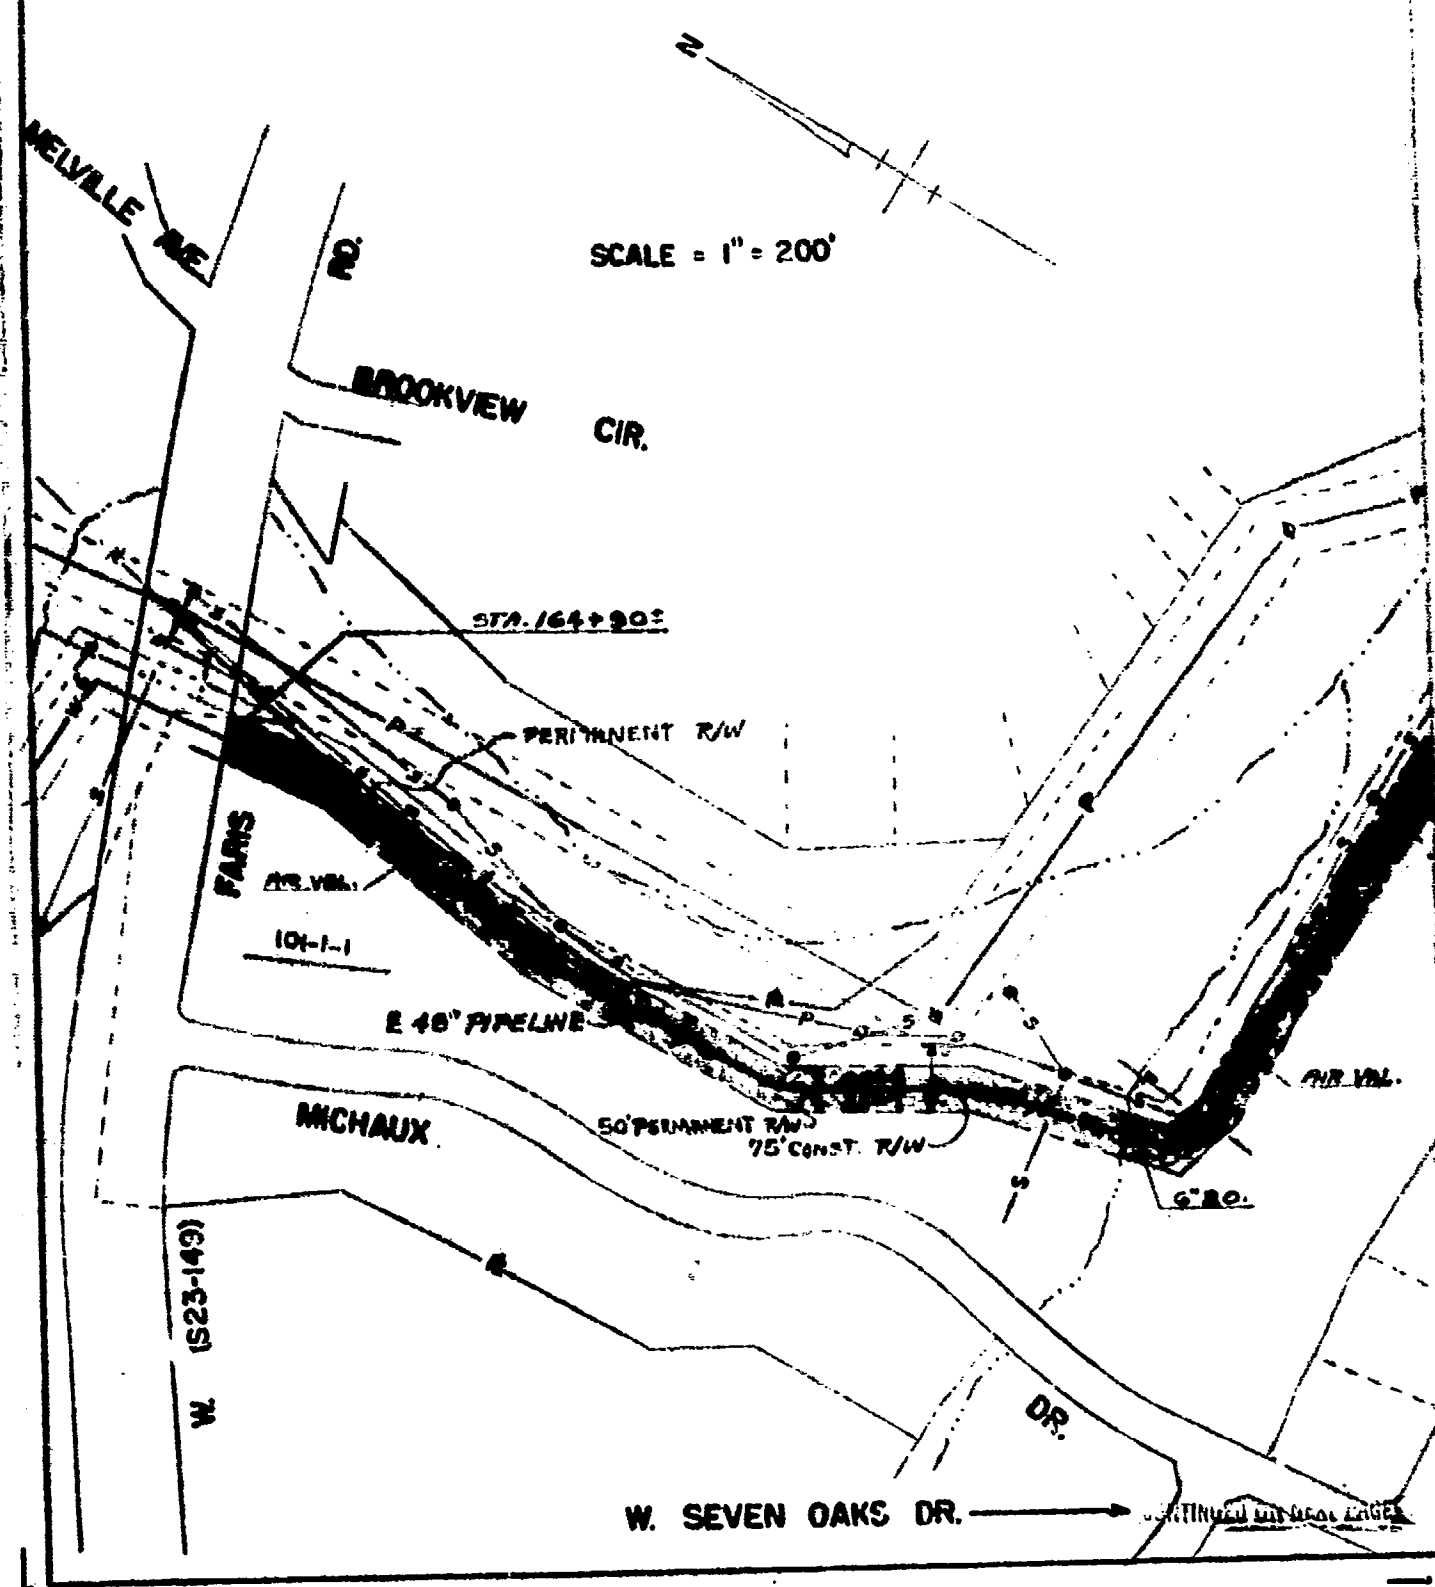

STA. 164+90.2

PERMANENT R/W

PARIS  
101-1-1

E 48\"/>

50' PERMANENT R/W  
75' CONST. R/W

W. (S23-149)

PAR. VOL.

6\"/>

CONTINUED ON NEXT PAGE

959

4328 (W-2)