


1058  
S. C.  
D. S. D.

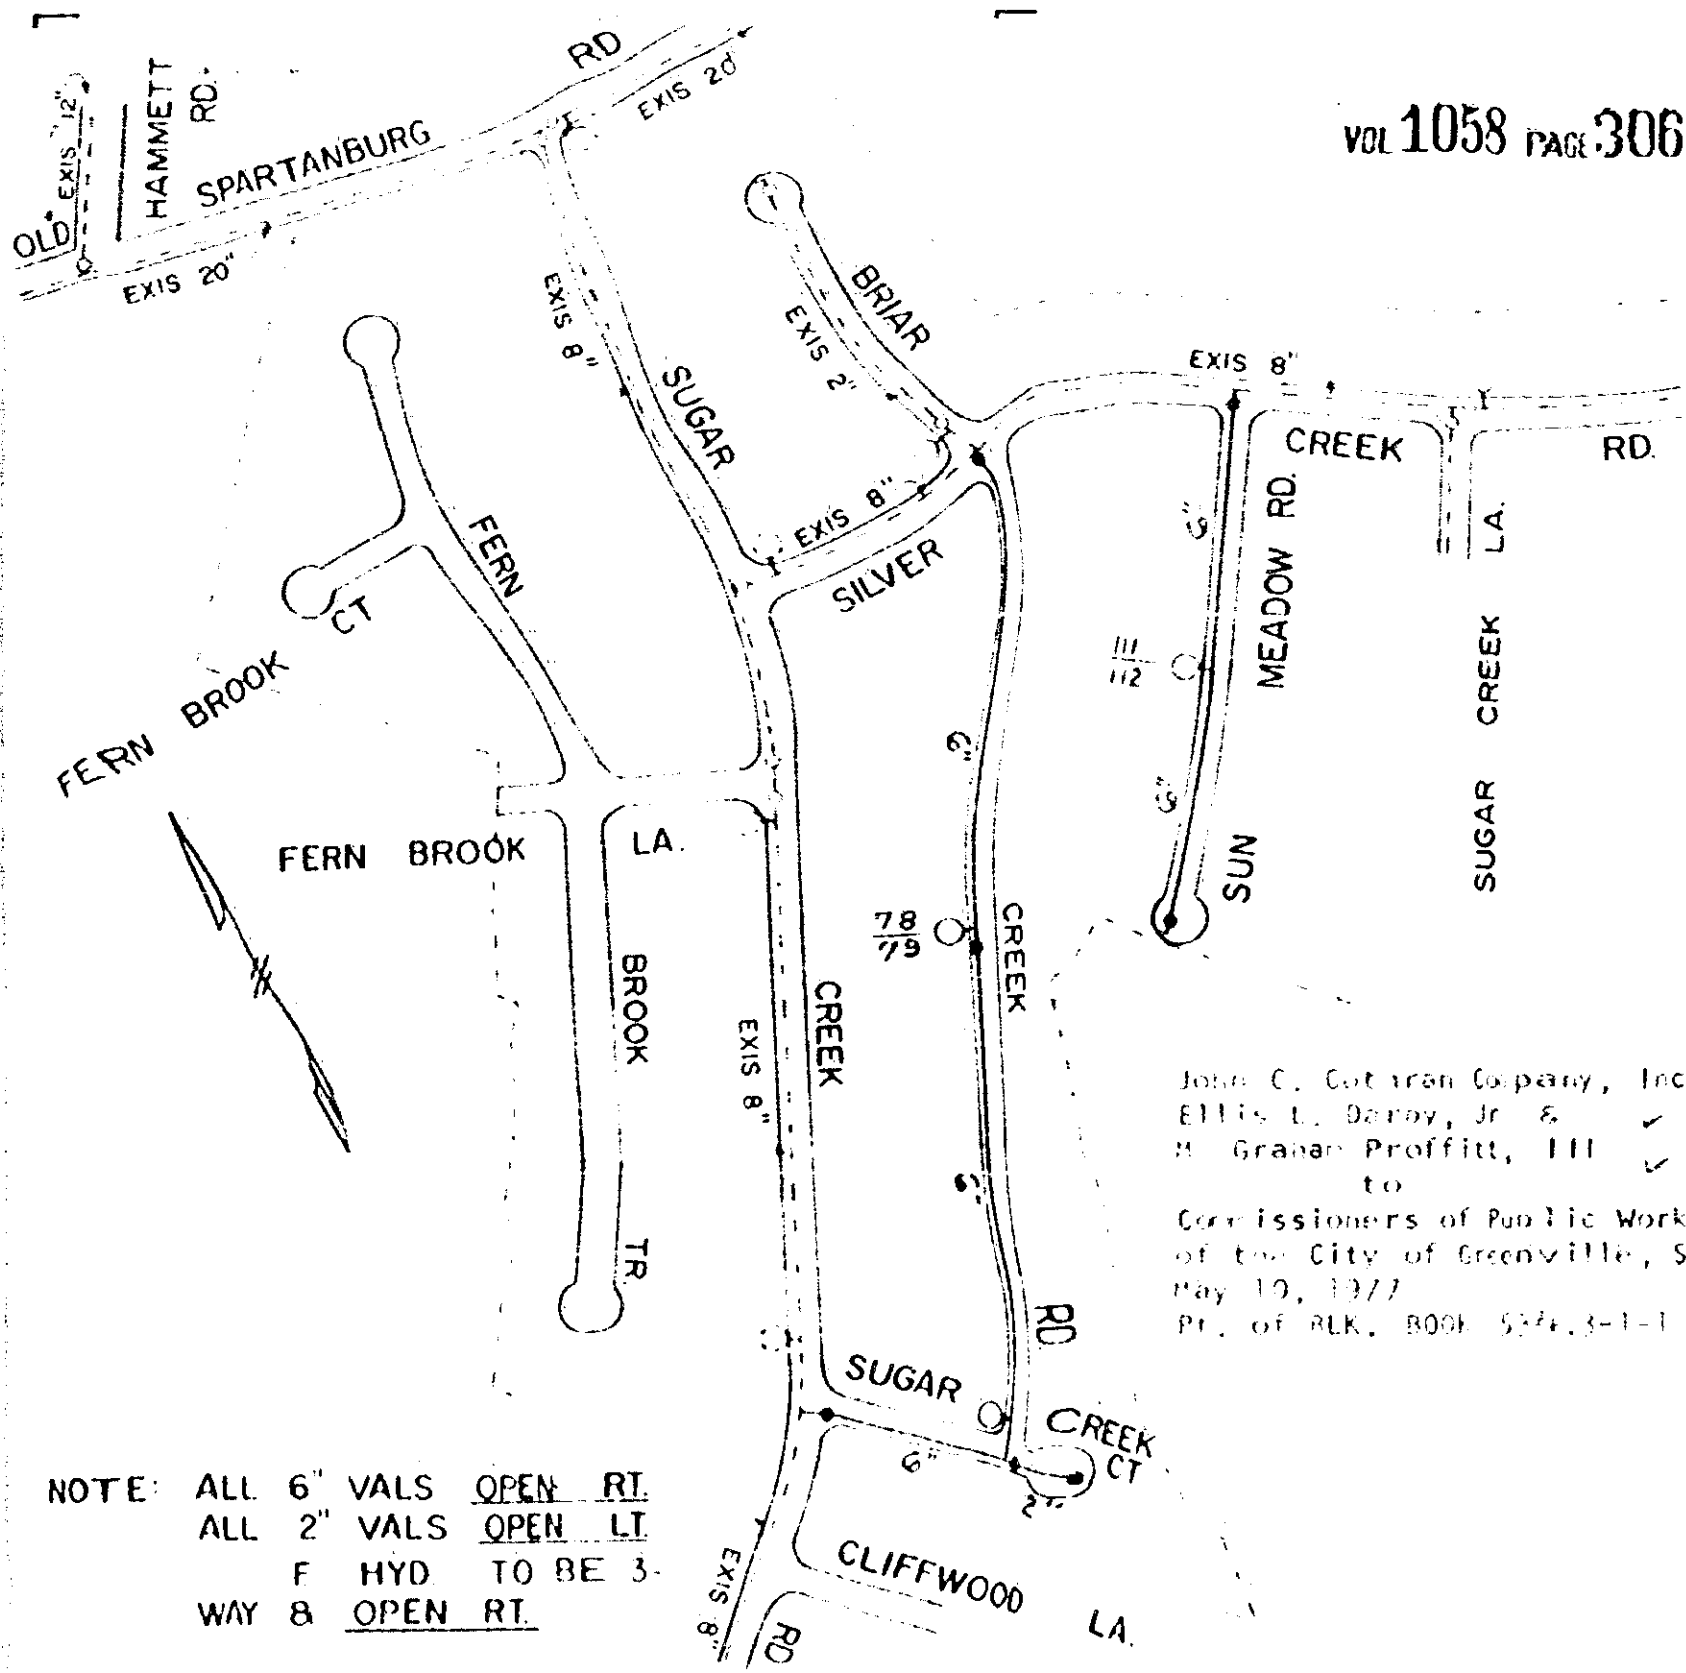

NOTE: ALL 6" VALS OPEN RT.  
 ALL 2" VALS OPEN LT.  
 F HYD TO BE 3-  
 WAY 8 OPEN RT.

John C. Cottrill Company, Inc. ✓  
 Ellis L. Darby, Jr. & ✓  
 M. Graham Proffitt, III ✓ ON  
 to  
 Commissioners of Public Works  
 of the City of Greenville, S. C.  
 May 10, 1977  
 Pt. of RLK. BOOK 5274.3-1-1

MATERIAL LIST:

6" C. I. Pipe	-	3,470'
2" Galv Pipe	-	170'
6" Valves	-	7
2" Valves	-	3
Fire Hydrants	-	3

SUGAR CREEK, SEC. 1  
 APRIL, 1977 SCALE 1" = 400'

Recorded June 10, 1977 at 1:44 PM 34237

4328 RV-2J