


100

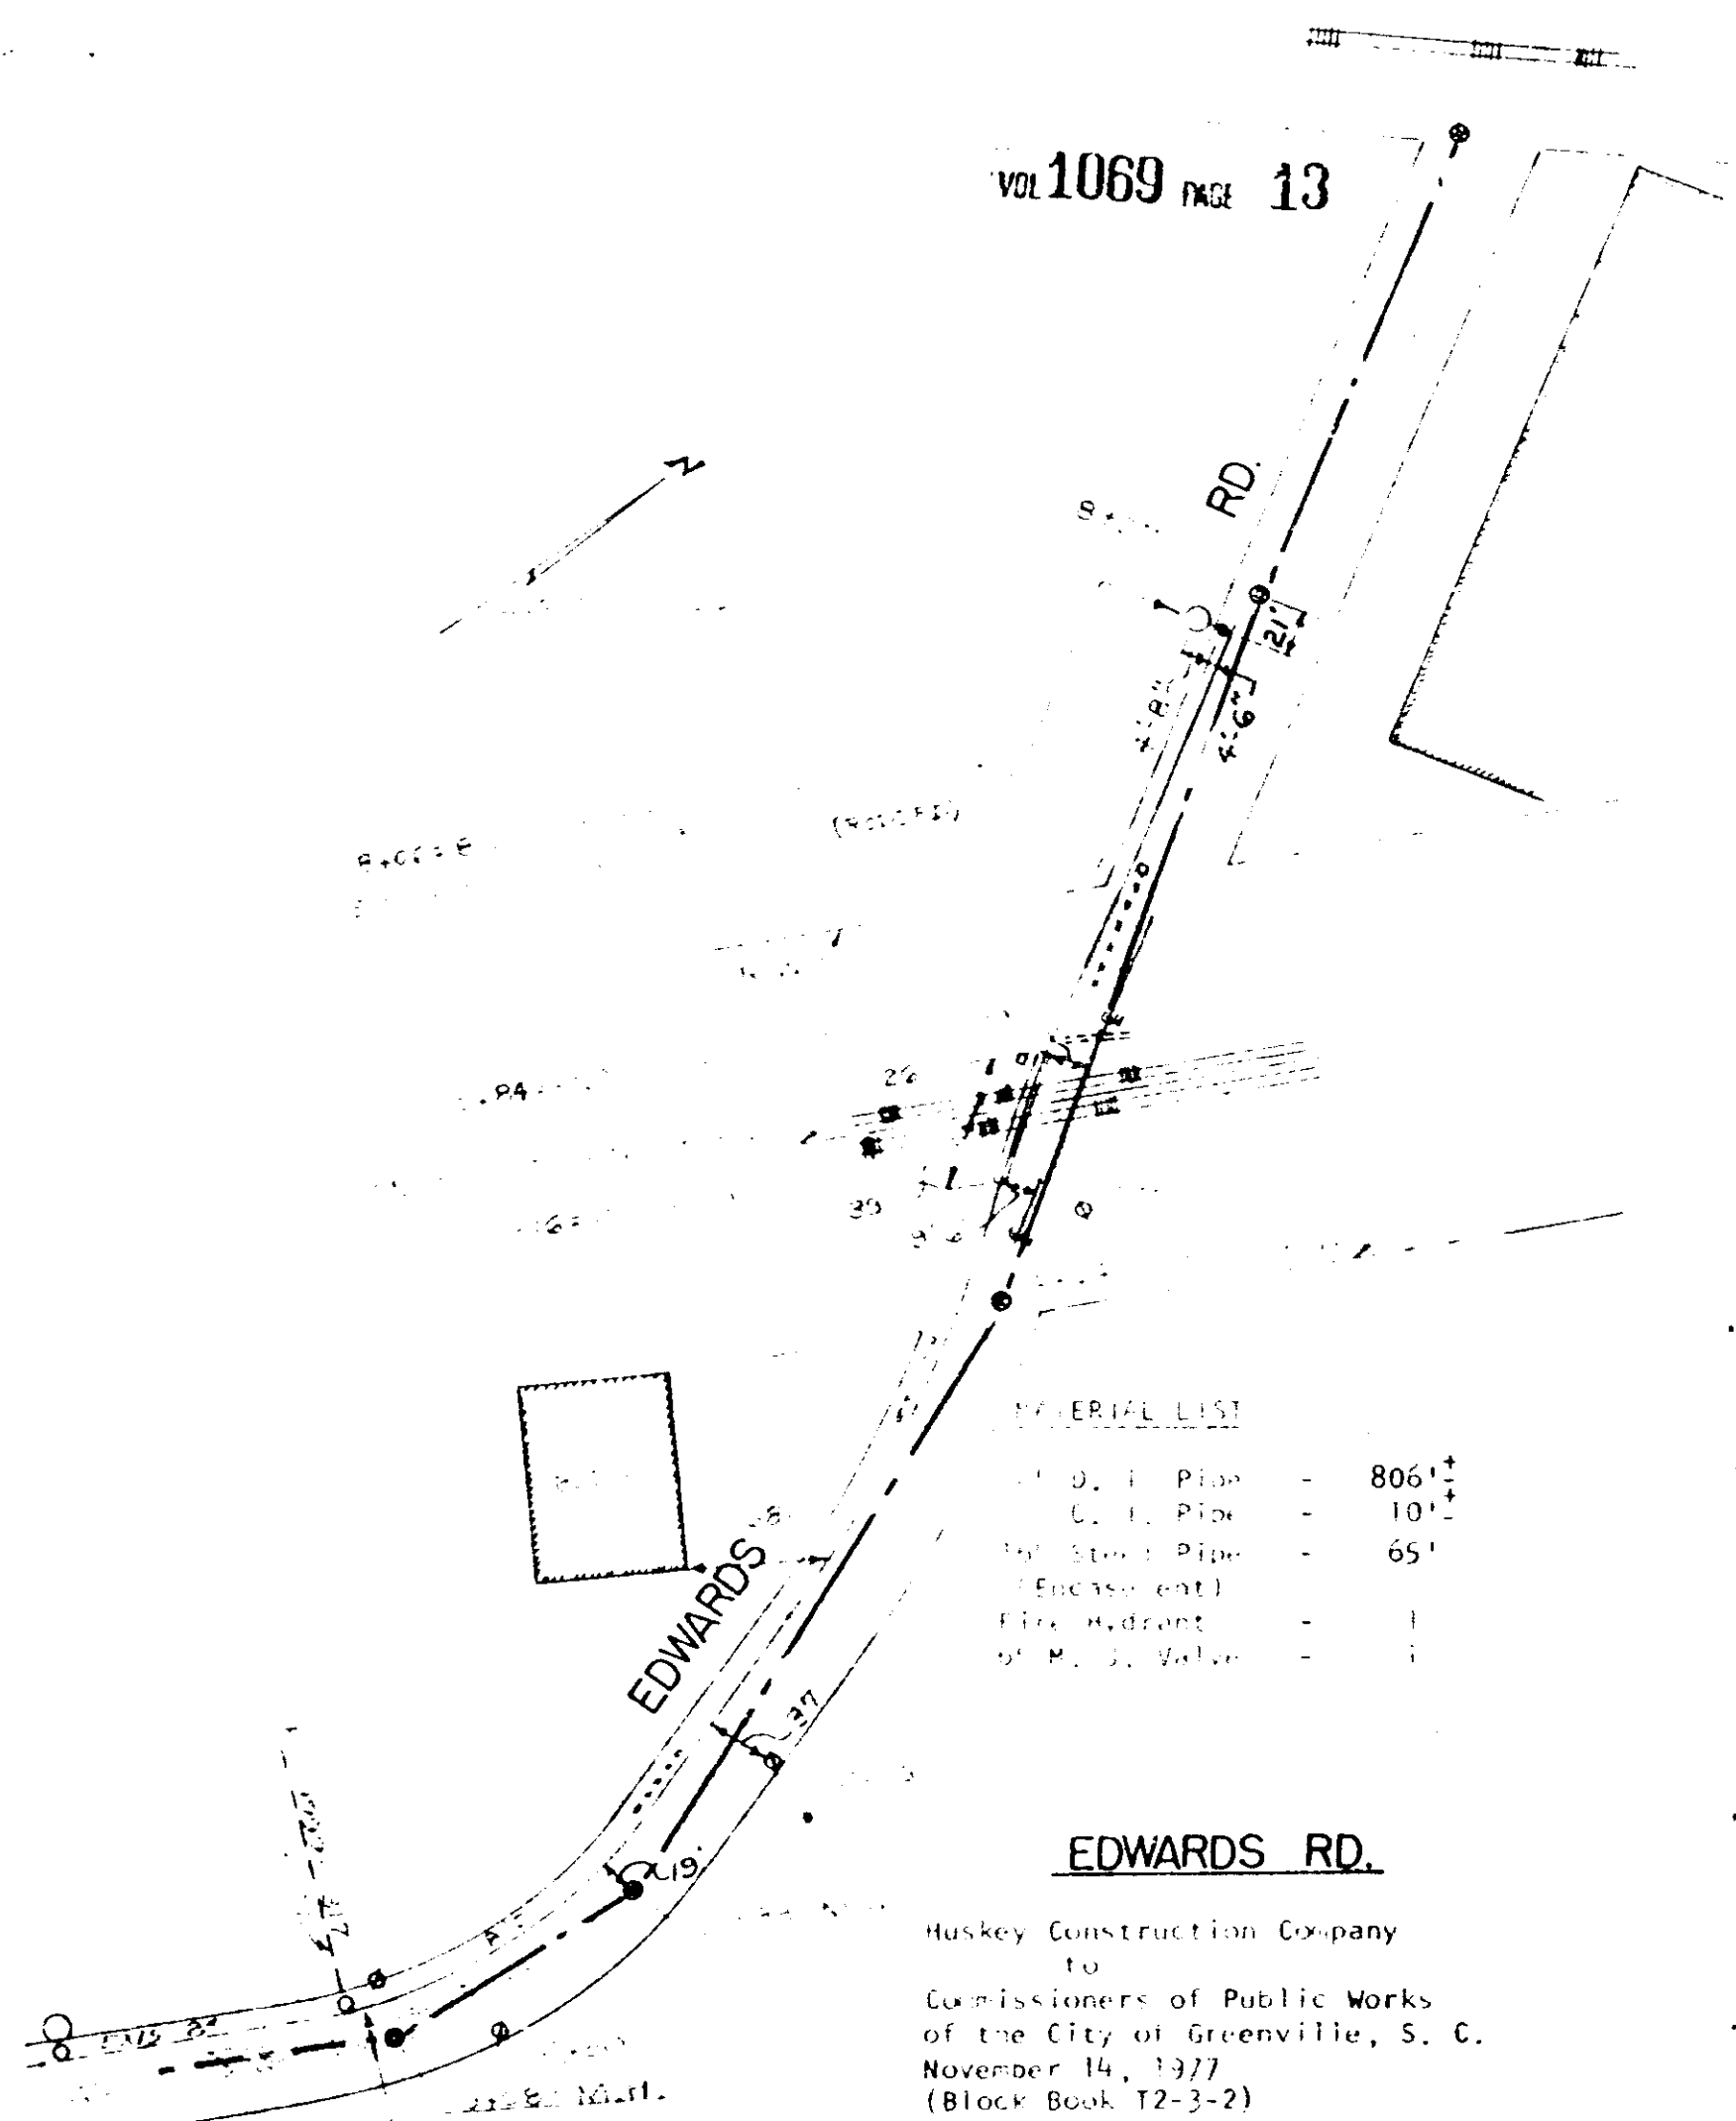

MATERIAL LIST

10" D. I. Pipe	806'±
6" D. I. Pipe	10'±
12" Steel Pipe (Encasement)	65'
Fire Hydrant	1
6" M. S. Valve	1

EDWARDS RD.

Huskey Construction Company  
 to  
 Commissioners of Public Works  
 of the City of Greenville, S. C.  
 November 14, 1977  
 (Block Book T2-3-2)

16178

Recorded November 23, 1977 at 4:25 PM

4328 RV-2