


1955

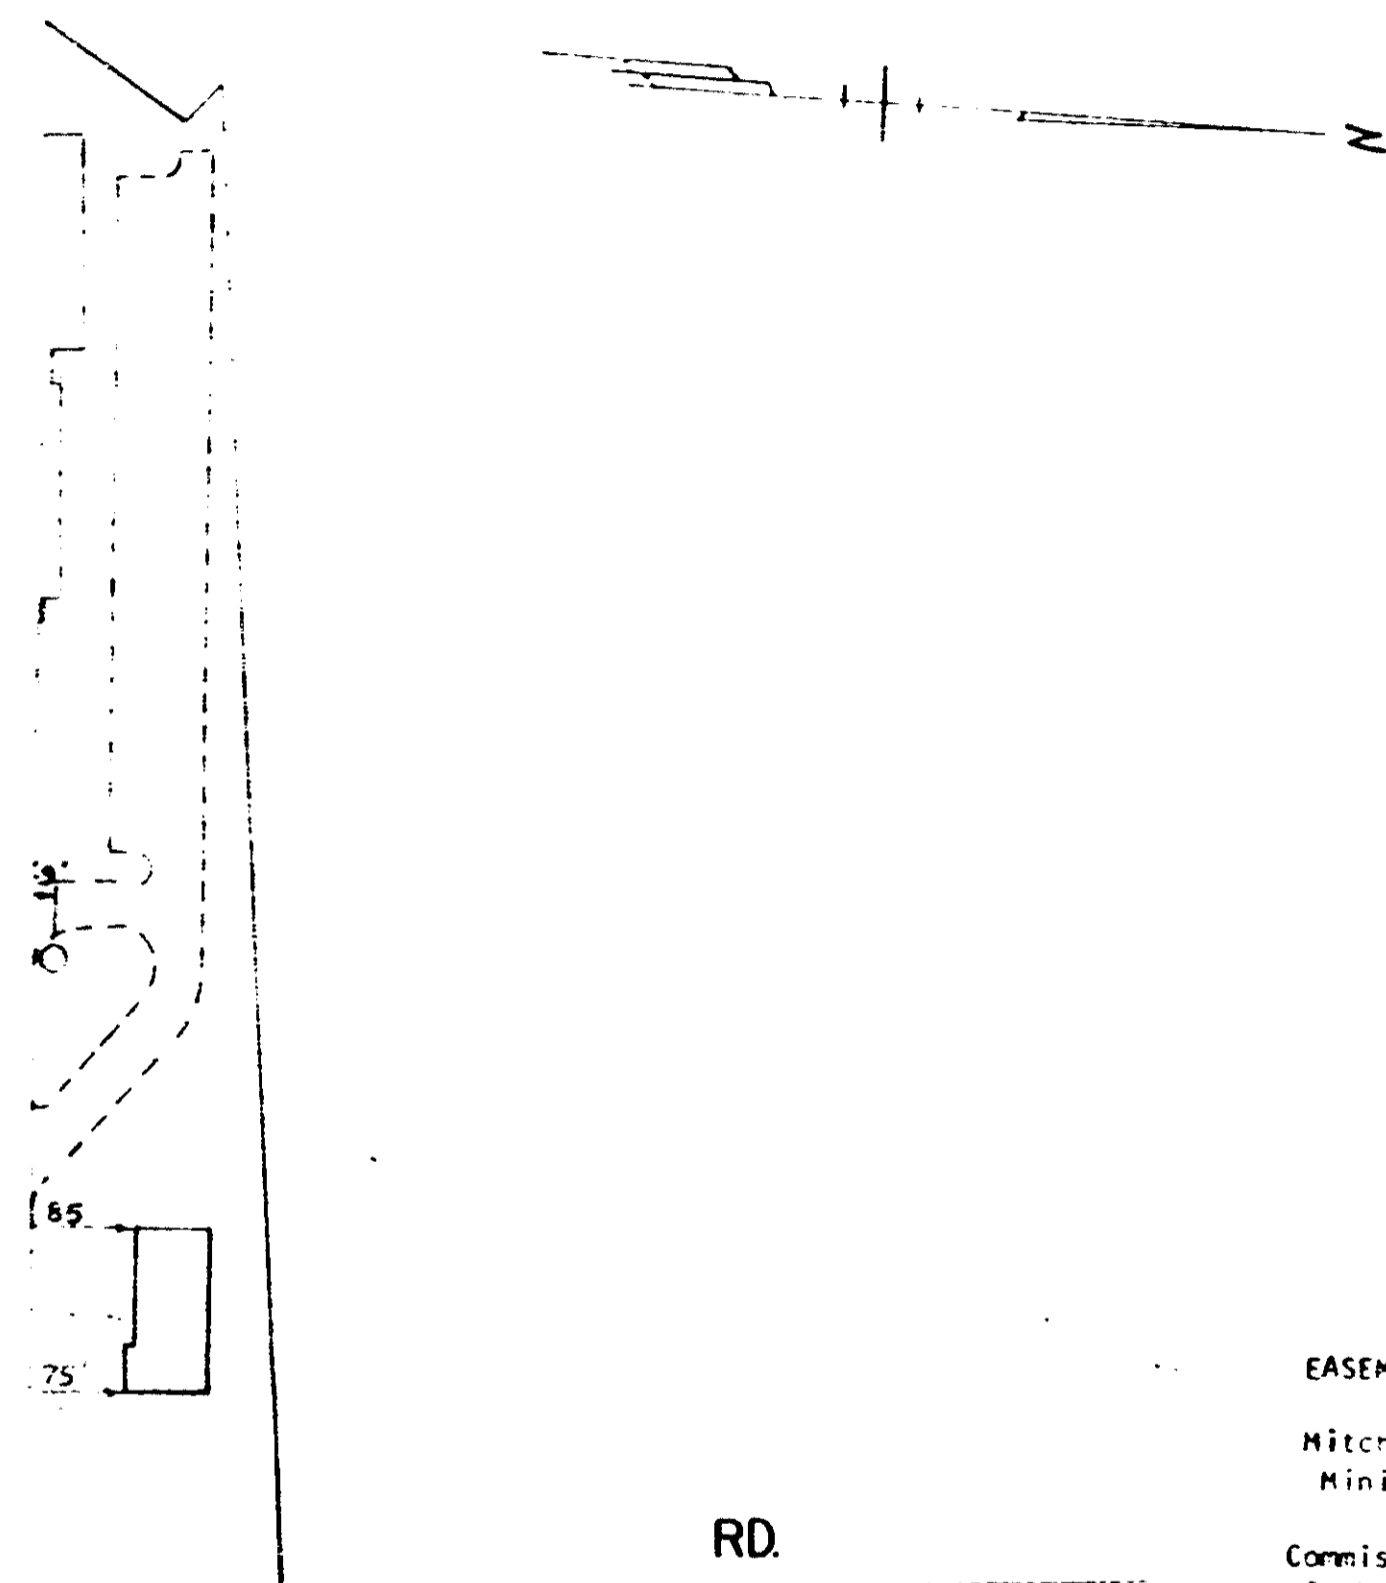

EASEMENT
 Mitchell Road Christian
 Ministries Inc
 to
 Commissioners of Public Works
 of the City of Greenville, S.C.
 June 16, 1978

BLK. BOOK 543.3-1-35.1

SHADY LA.

MITCHELL RD. RETIREMENT COMPLEX

MAY, 1978 SCALE 1" = 100'

Recorded August 21st.1978 at 12:43 P.M.

5557

9806

4328 (V.2)