


758

VOL 1097 PAGE 757

etic North

ON STABLES INC.

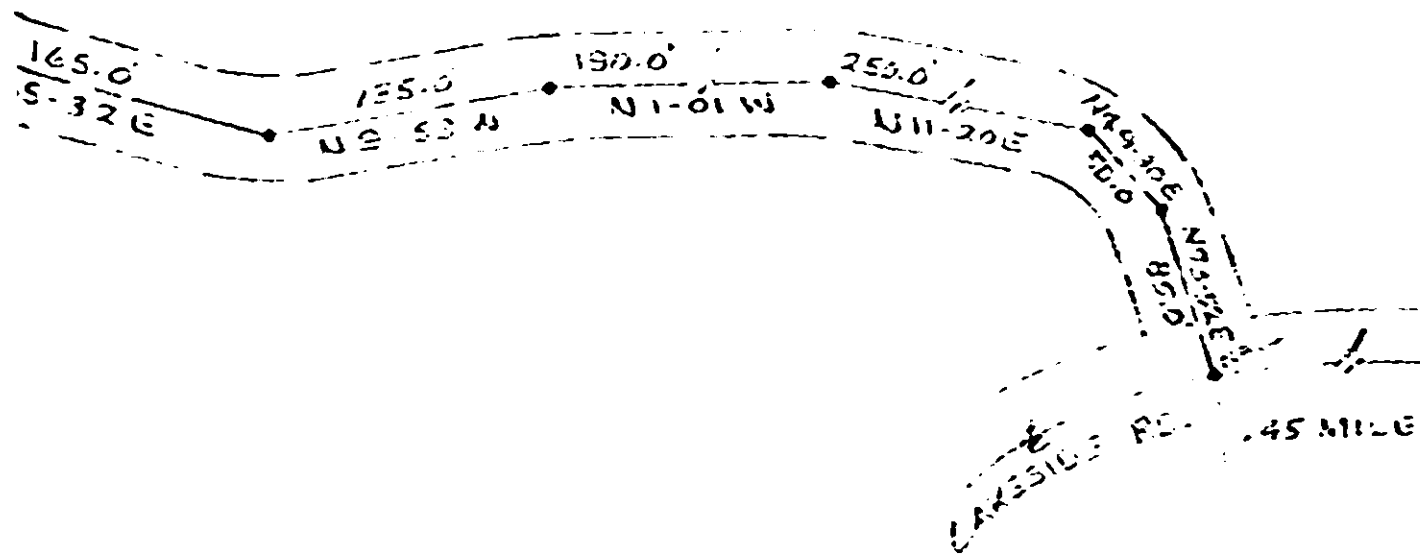

SEWER AUTHORITY

302

STEEN PLANNING

0757

4328 RV-2