


0076

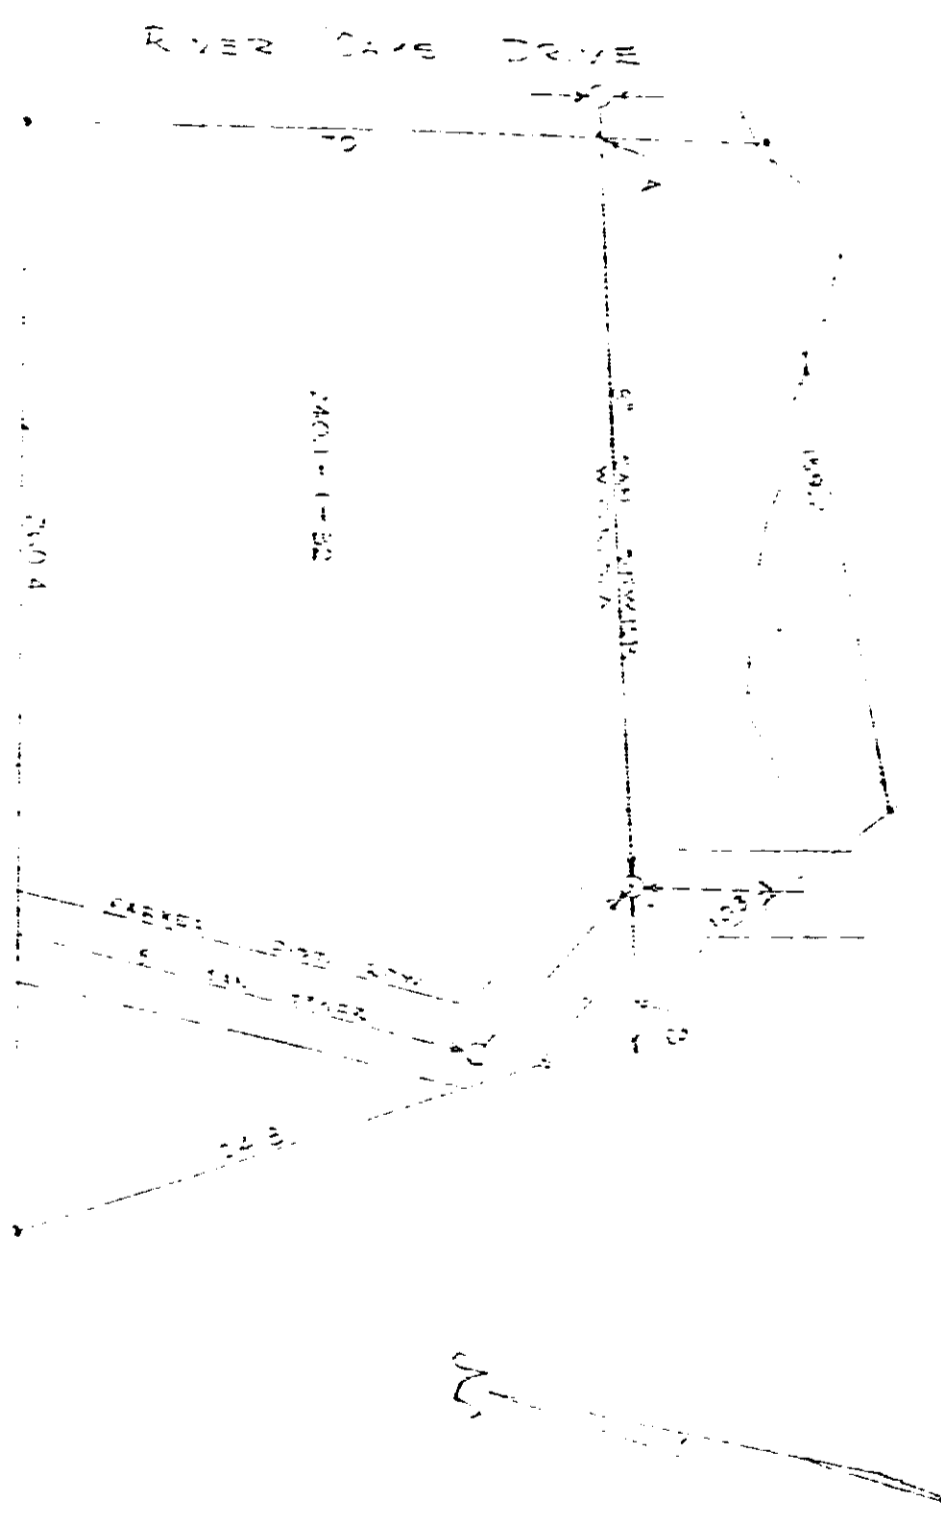

PARKVIEW SEWER AND FIRE DISTRICT		SOUTH CAROLINA	
GREENVILLE,		DRAWN BY DWJ/R	
SCALE 1" = 50'	APPROVED BY	INVESTED	
DATE MARCH 1 - 79			
SKETCH OF SANITARY SEWER RIGHT OF WAY DEDED.			
TO W.C.R.S.A. - C.W. BRID PROPRIETARY			
DRAWING NUMBER			OM - 79 - 27

EXHIBIT "A"

RECORDED MAY 9 1979 at 1:22 P.M.

32721

4328 RV-2