


0 3 7 3

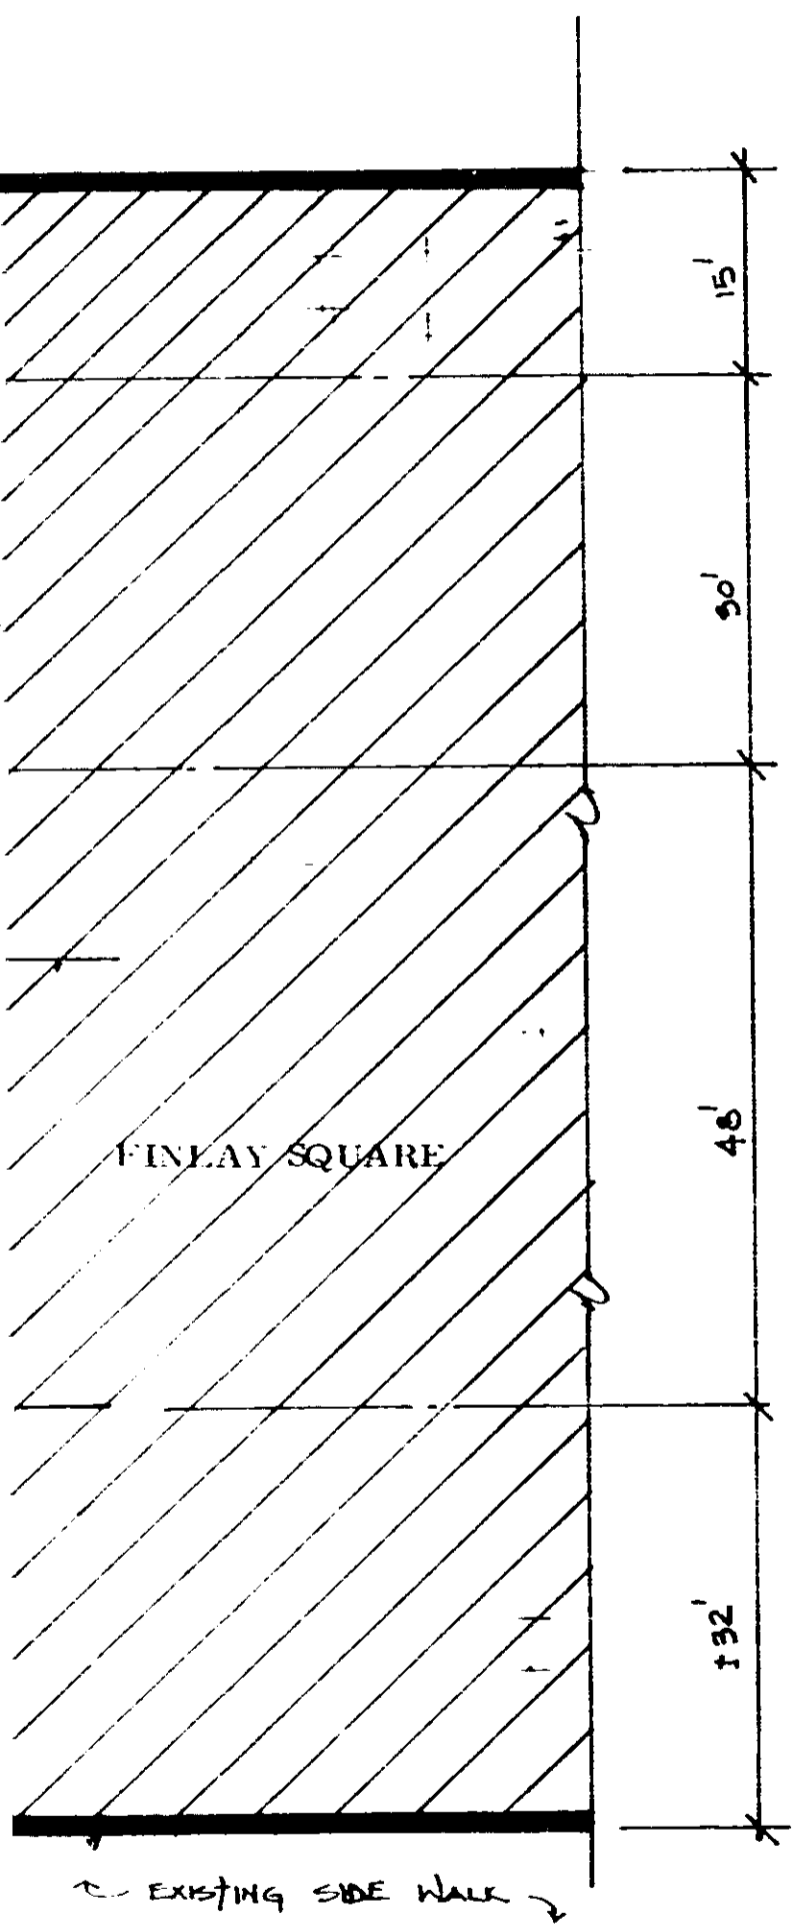

FINLAY SQUARE

EXISTING SIDE WALK

MAIN STREET

SCALE 1" = 16'-0"

22 1979 at 3:03 P.M.

4328 RV.2