


BOOK 121 PAGE 654

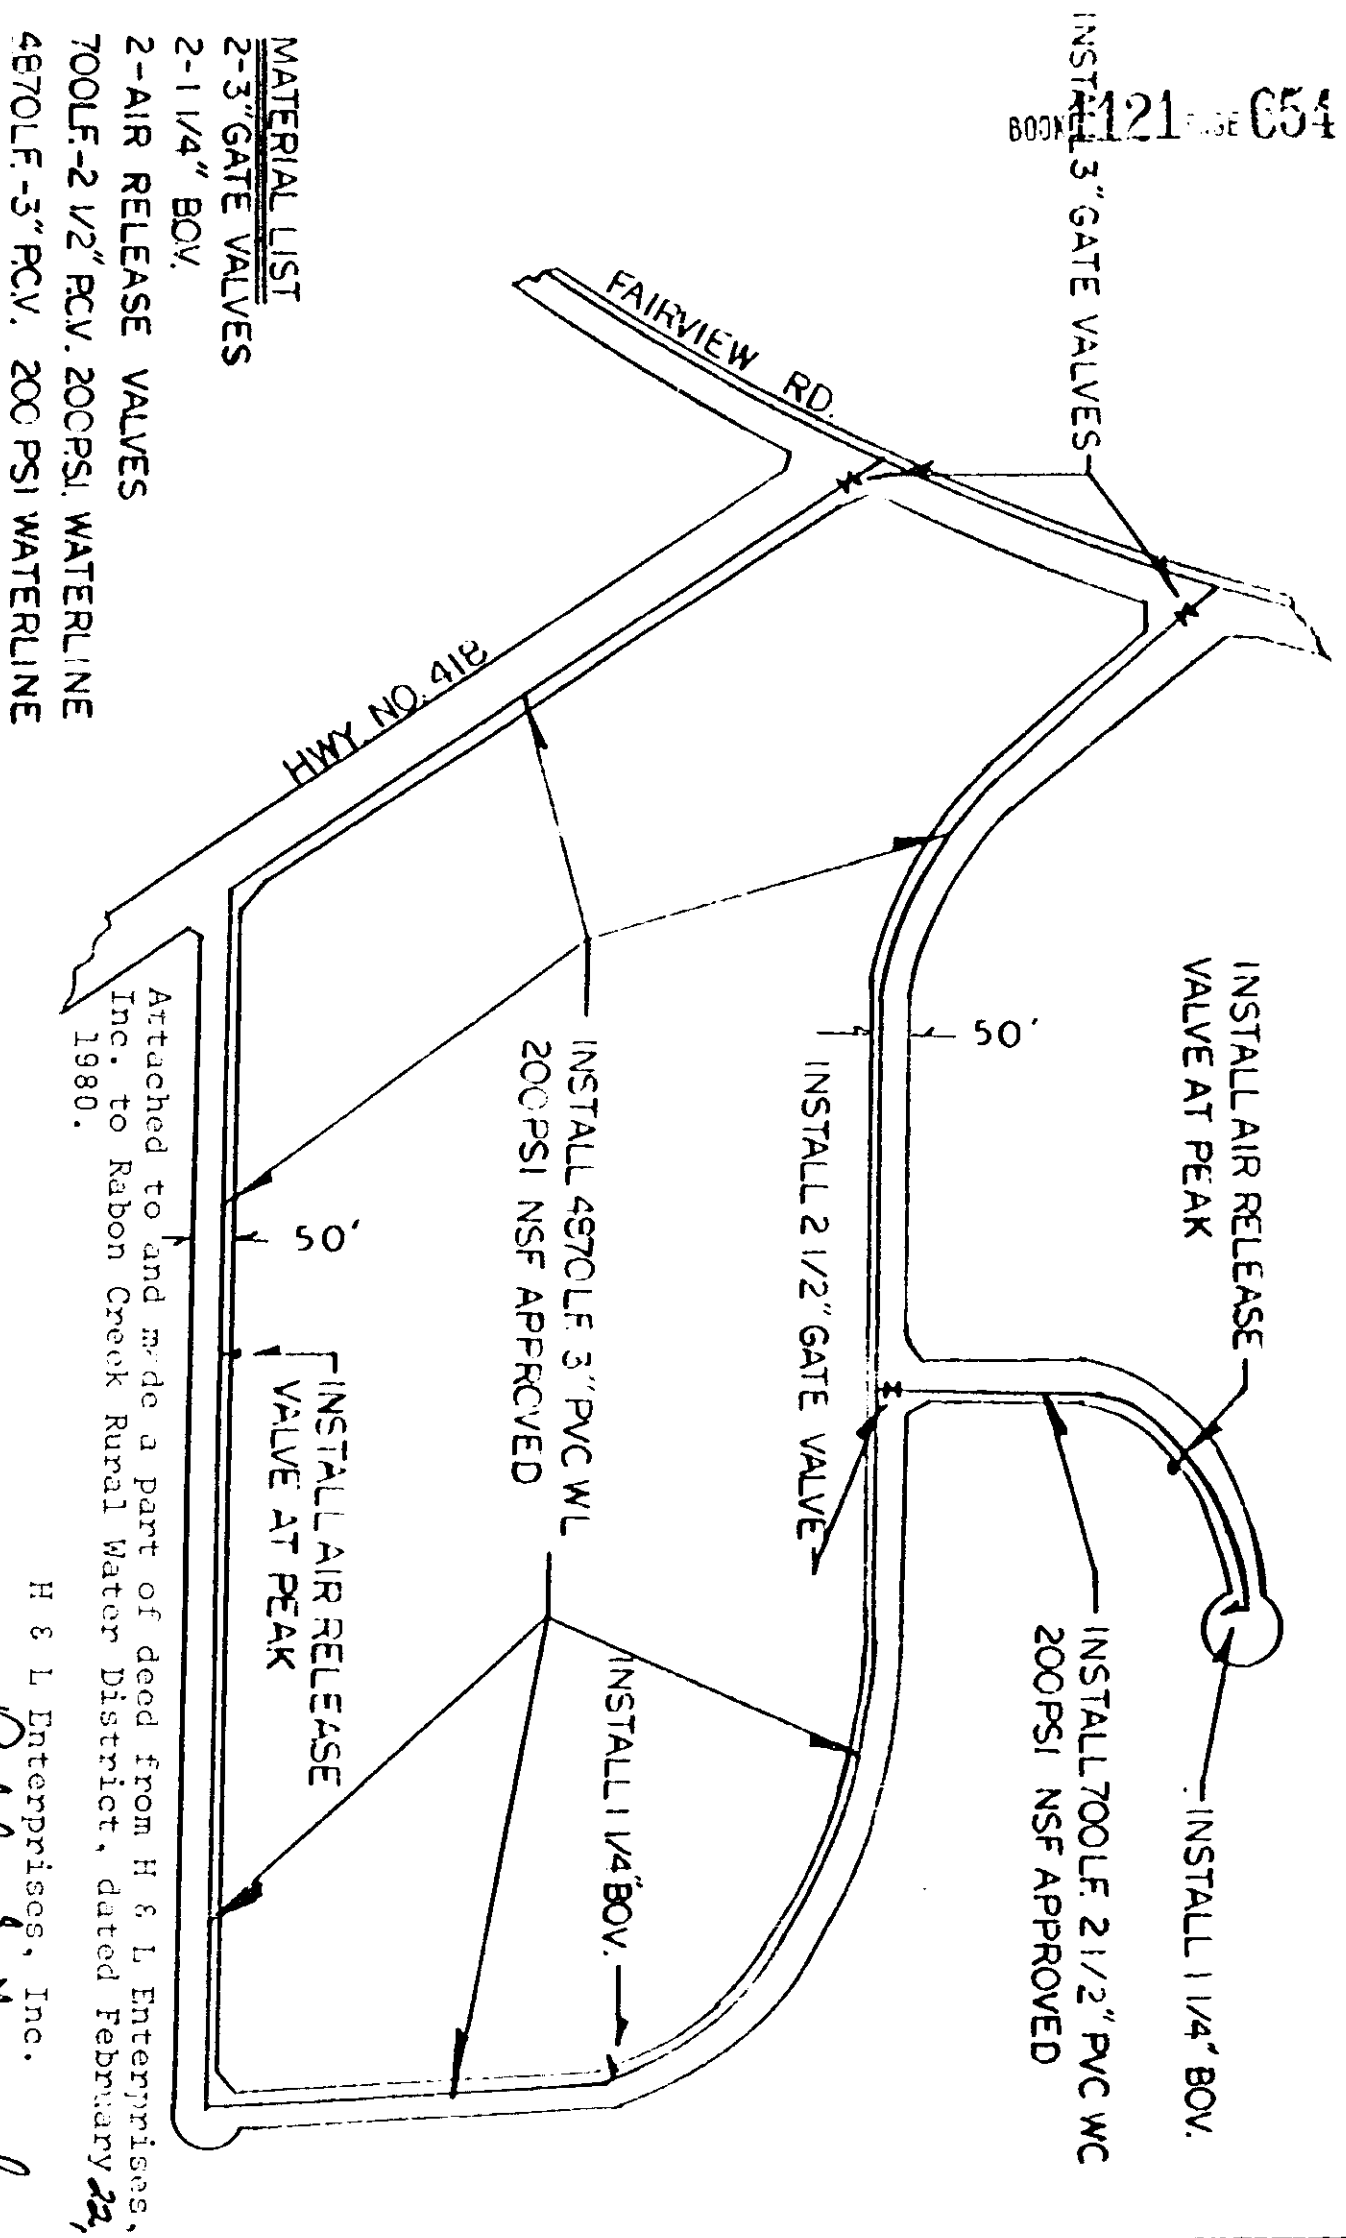


- MATERIAL LIST**
- 2-3" GATE VALVES
  - 2-1 1/4" BOV.
  - 2-AIR RELEASE VALVES
  - 700LF.-2 1/2" PCV. 200PSI. WATERLINE
  - 4870LF.-3" PCV. 200 PSI WATERLINE

Attached to and made a part of deed from H & L Enterprises, Inc. to Rabon Creek Rural Water District, dated February 22, 1980.

WITNESSES:  
*Paul Young*  
*Robberson J. Hart*

H & L Enterprises, Inc.  
 By: *Ralph S. Hendricks*  
 Ralph S. Hendricks, its  
 President and Secretary

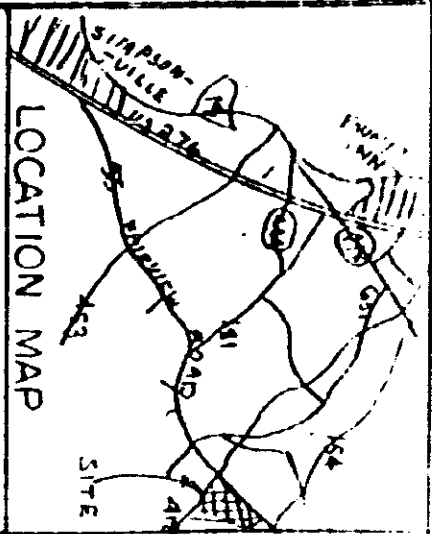

DISTRIBUTION LINES OF  
 A WATER SYSTEM  
 FOR  
 FAIRVIEW. WOODS

WILLIAM W. TEAGUE  
 CONSULTING ENGINEER  
 LAURENS, S.C.

*William W. Teague*

SOUTH CAROLINA REGISTERED PROFESSIONAL ENGINEER  
 NO. 2917  
 WILLIAM W. TEAGUE  
 26502

SCALE: 1"=300'	DR. NO.
DATE: 1/22/80	REV.
DR. BY: JB	

RECORDED: MAR 5 1980  
 at 1:45 P.M.