


16918

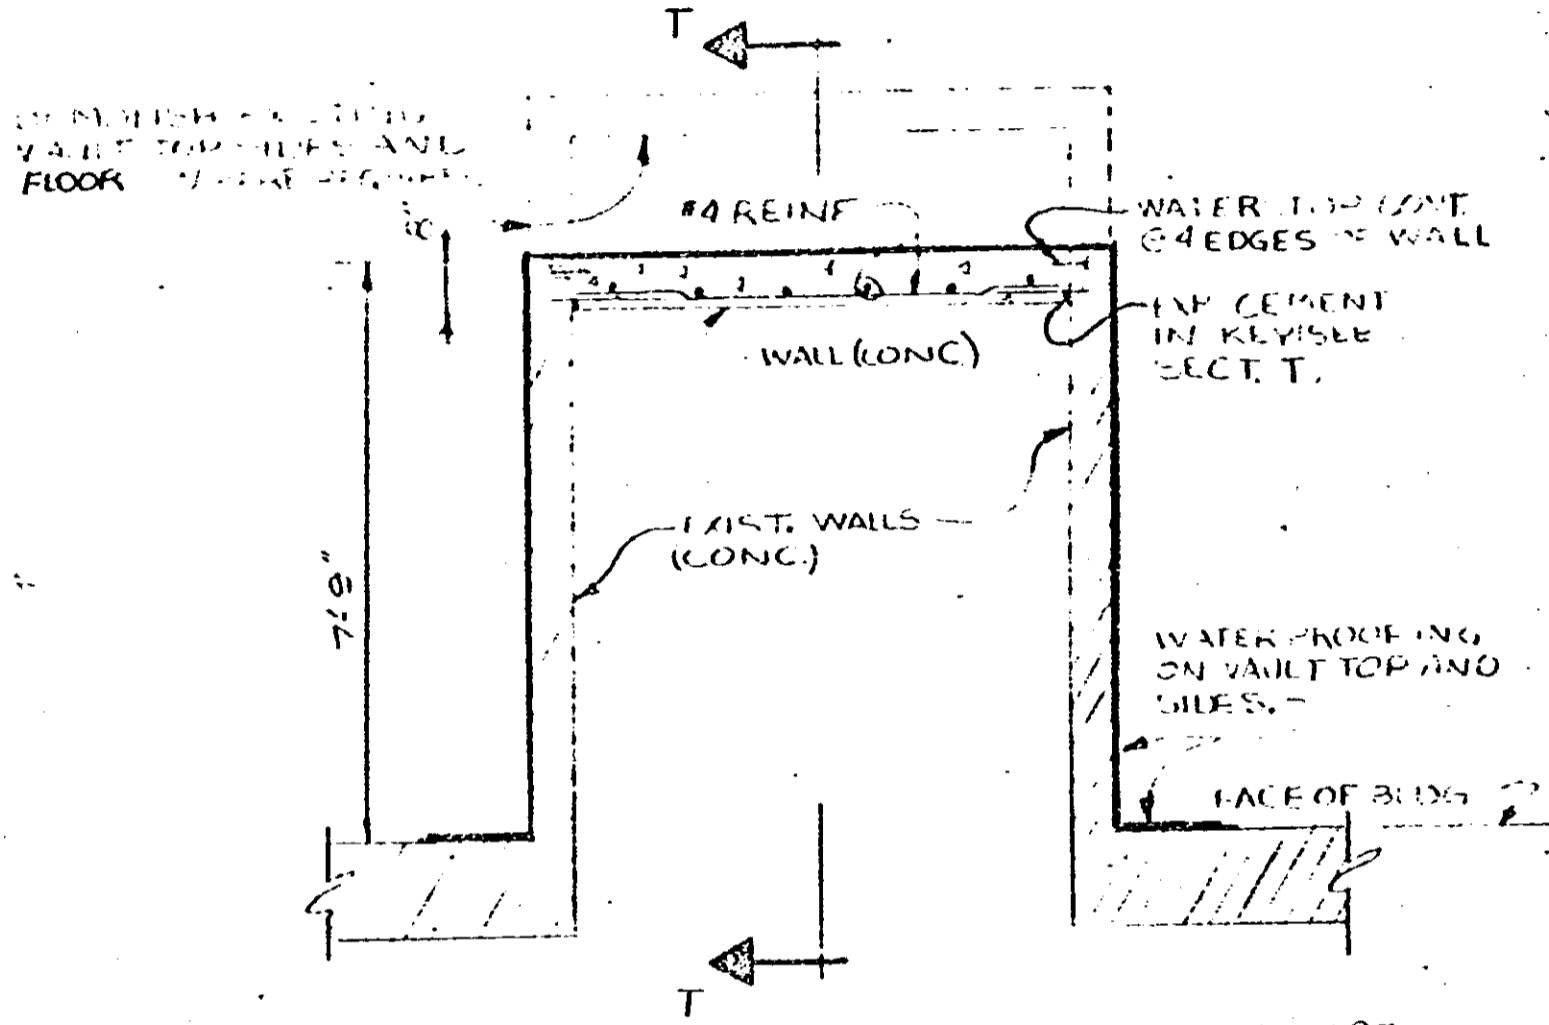

PLAN TWO NORTHERNMOST VAULTS @ FINLEY SQUARE  
SCALE 1/2" = 1'-0"

NOTE: EMBED #4 DOWELS A MINIMUM OF 4" INTO EXISTING CONC. WALLS. LAP DOWEL SPLICES 12" TO WALL REINF.

(CONTINUED ON NEXT PAGE)

Exhibit A

GREENVILLE MAIN STREET IMPROVEMENTS - FIN