



REVISED 11/80

ELEVATION BUILDING # 1

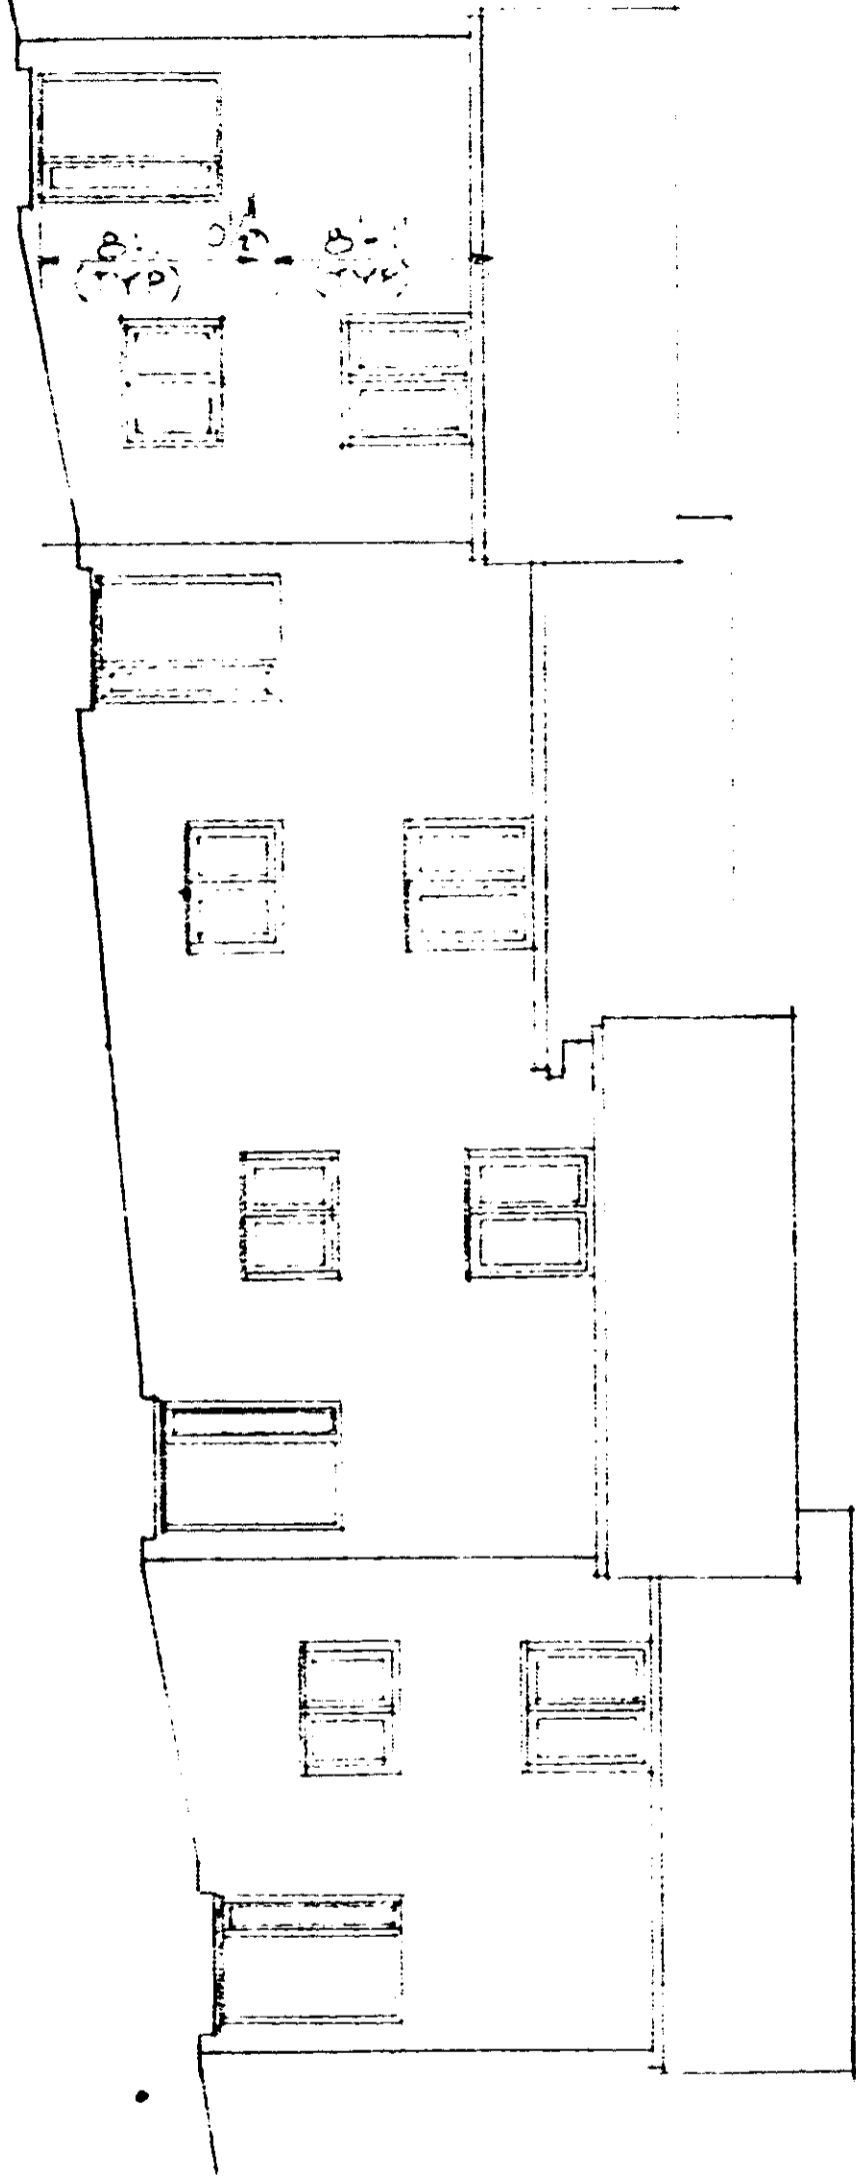

PEBBLE LAKE HORIZONTAL PROPERTY REGIME

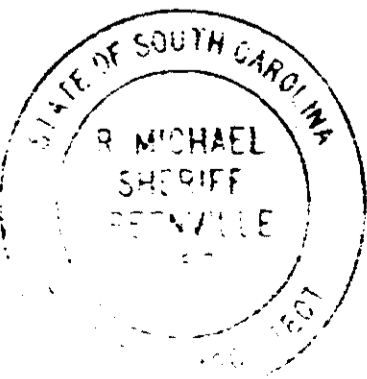

I, R. Michael Sheriff, hereby certify that the within Floor Plans are true and correct to the best of my knowledge.

R. Michael Sheriff, AIA 4/2/80  
R. Michael Sheriff, AIA  
South Carolina Registration No. 1957

Exhibit B

44.

041

4328 RV-2