


STATIC = 115 PSI.  
 FLOW = 1697 GPM.  
 RES. = 100 PSI.

BOOK 1134 PAGE 10

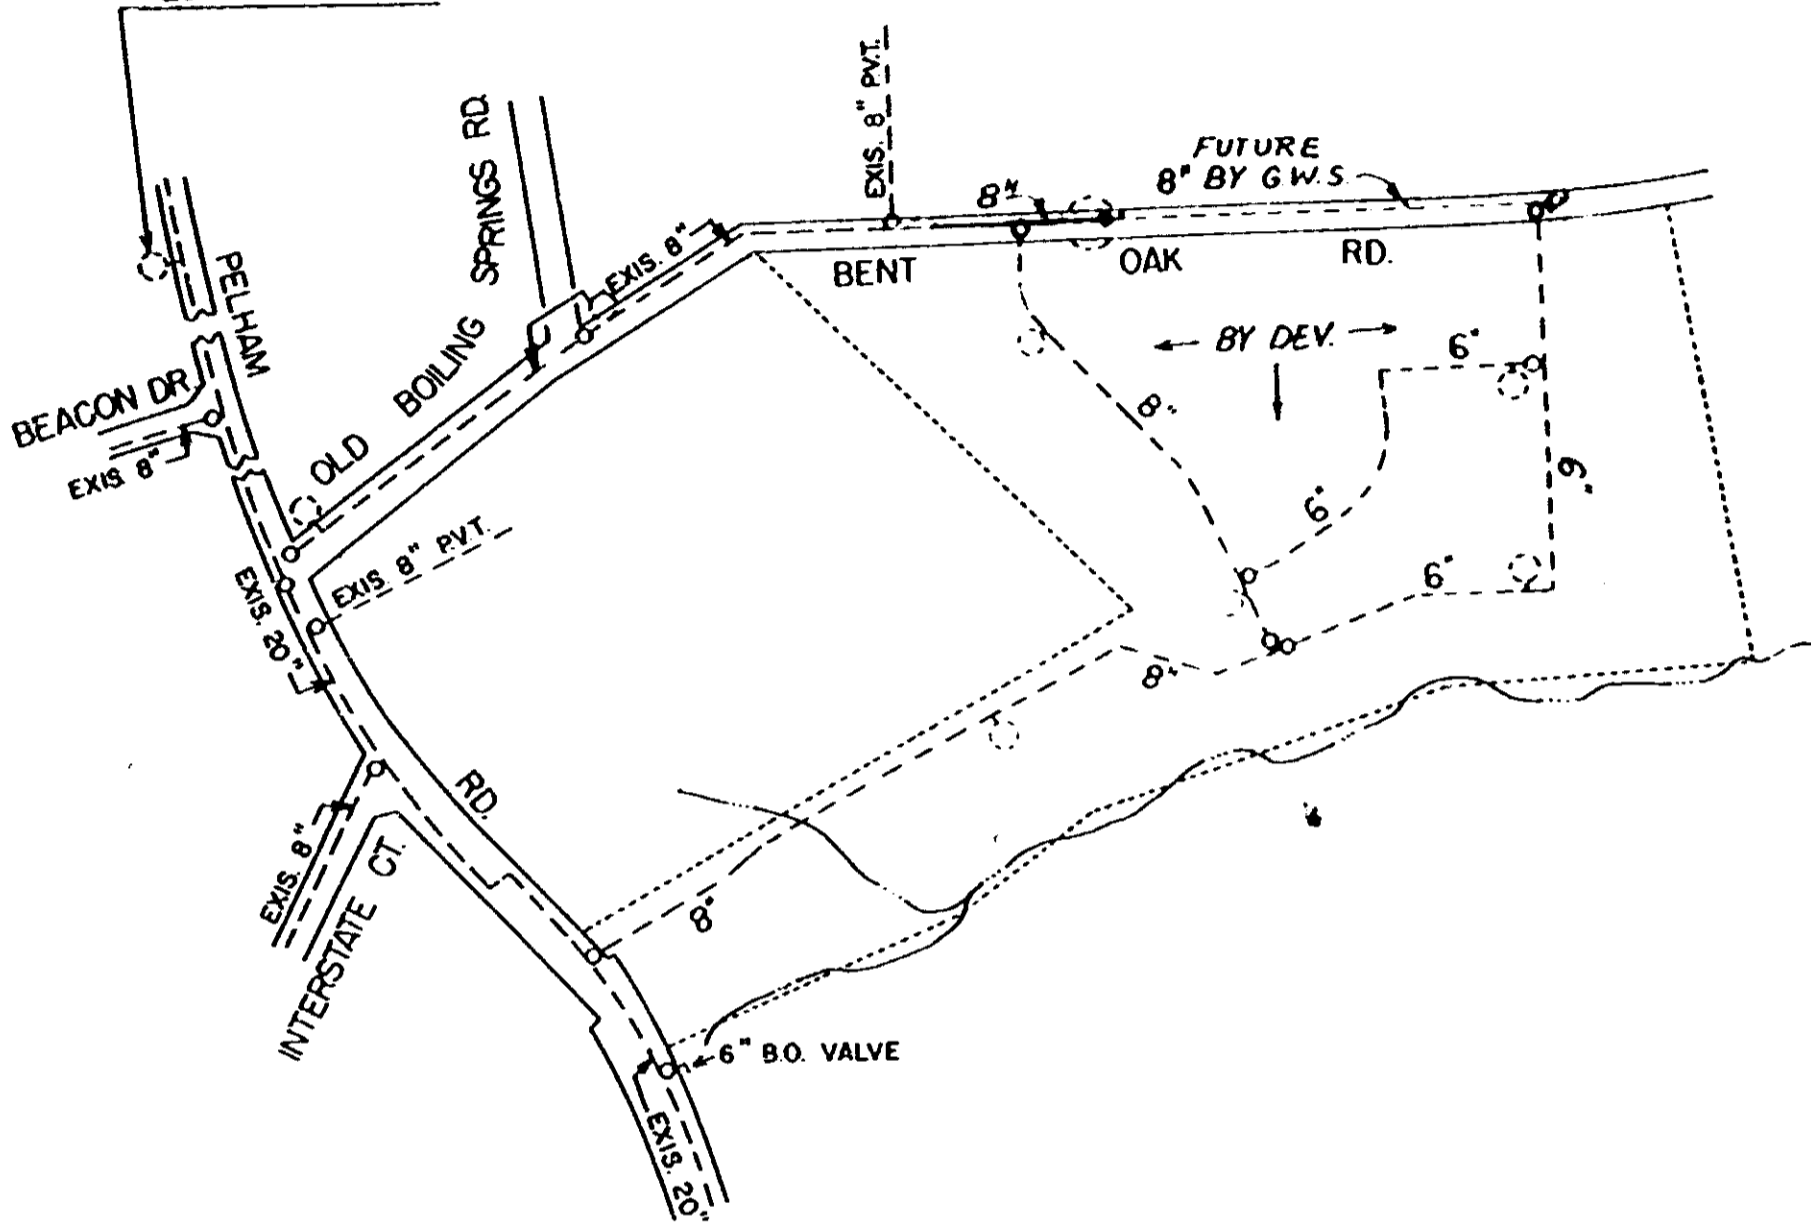

**MATERIAL LIST:**

8" D. I. Pipe - 328'±

*Trustees*  
 J. Walt Brashier, Jr.  
 Martin J. Brashier  
 Christine M. Brashier  
 Kathy A. Duncan  
 to  
 Mr. T. Walter Brashier  
 to  
 Commissioners of Public Works  
 of the City of Greenville, S. C.  
 September 12, 1980  
 BLK. BOOK 533.4-1-9.4  
**BENT OAK ROAD**  
 JUL 1980 1" = 400'  
 REV - AUG 1980  
 Commissioners,  
 etc

RECORDED SEP 23 1980  
 at 2:52 P.M.

9264

4328 RV-2