


EXHIBIT A

100-100

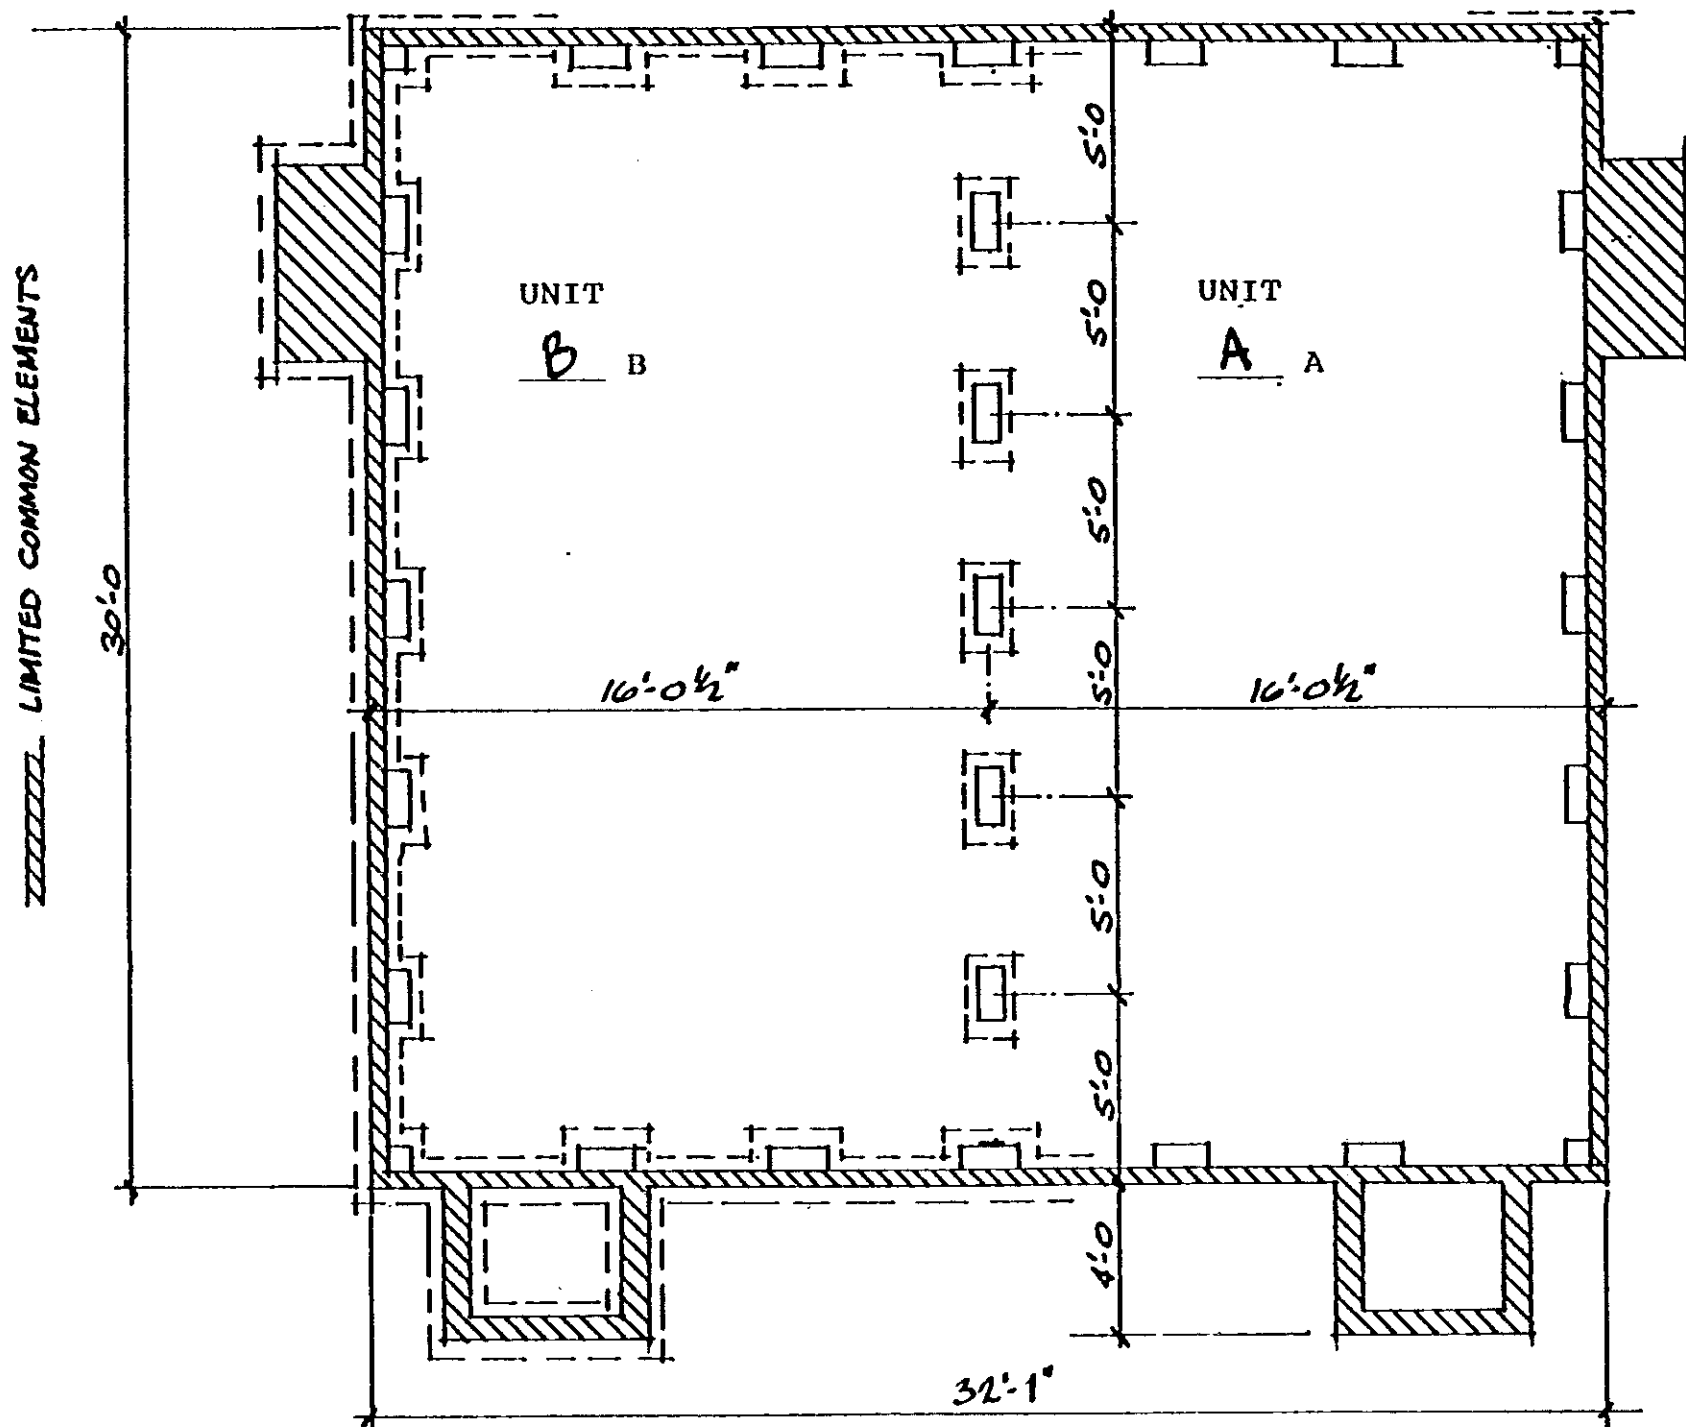

FOUNDATION PLAN



CERTIFICATE

I, Wade H. Barber, do hereby certify that these plans fully depict within reasonable construction tolerances the layout, location, letter, identification and dimensions of the buildings and dwellings contained therein.

Wade Barber



100-100

4328 RV-2