


100-1143-944



0 9 4 5

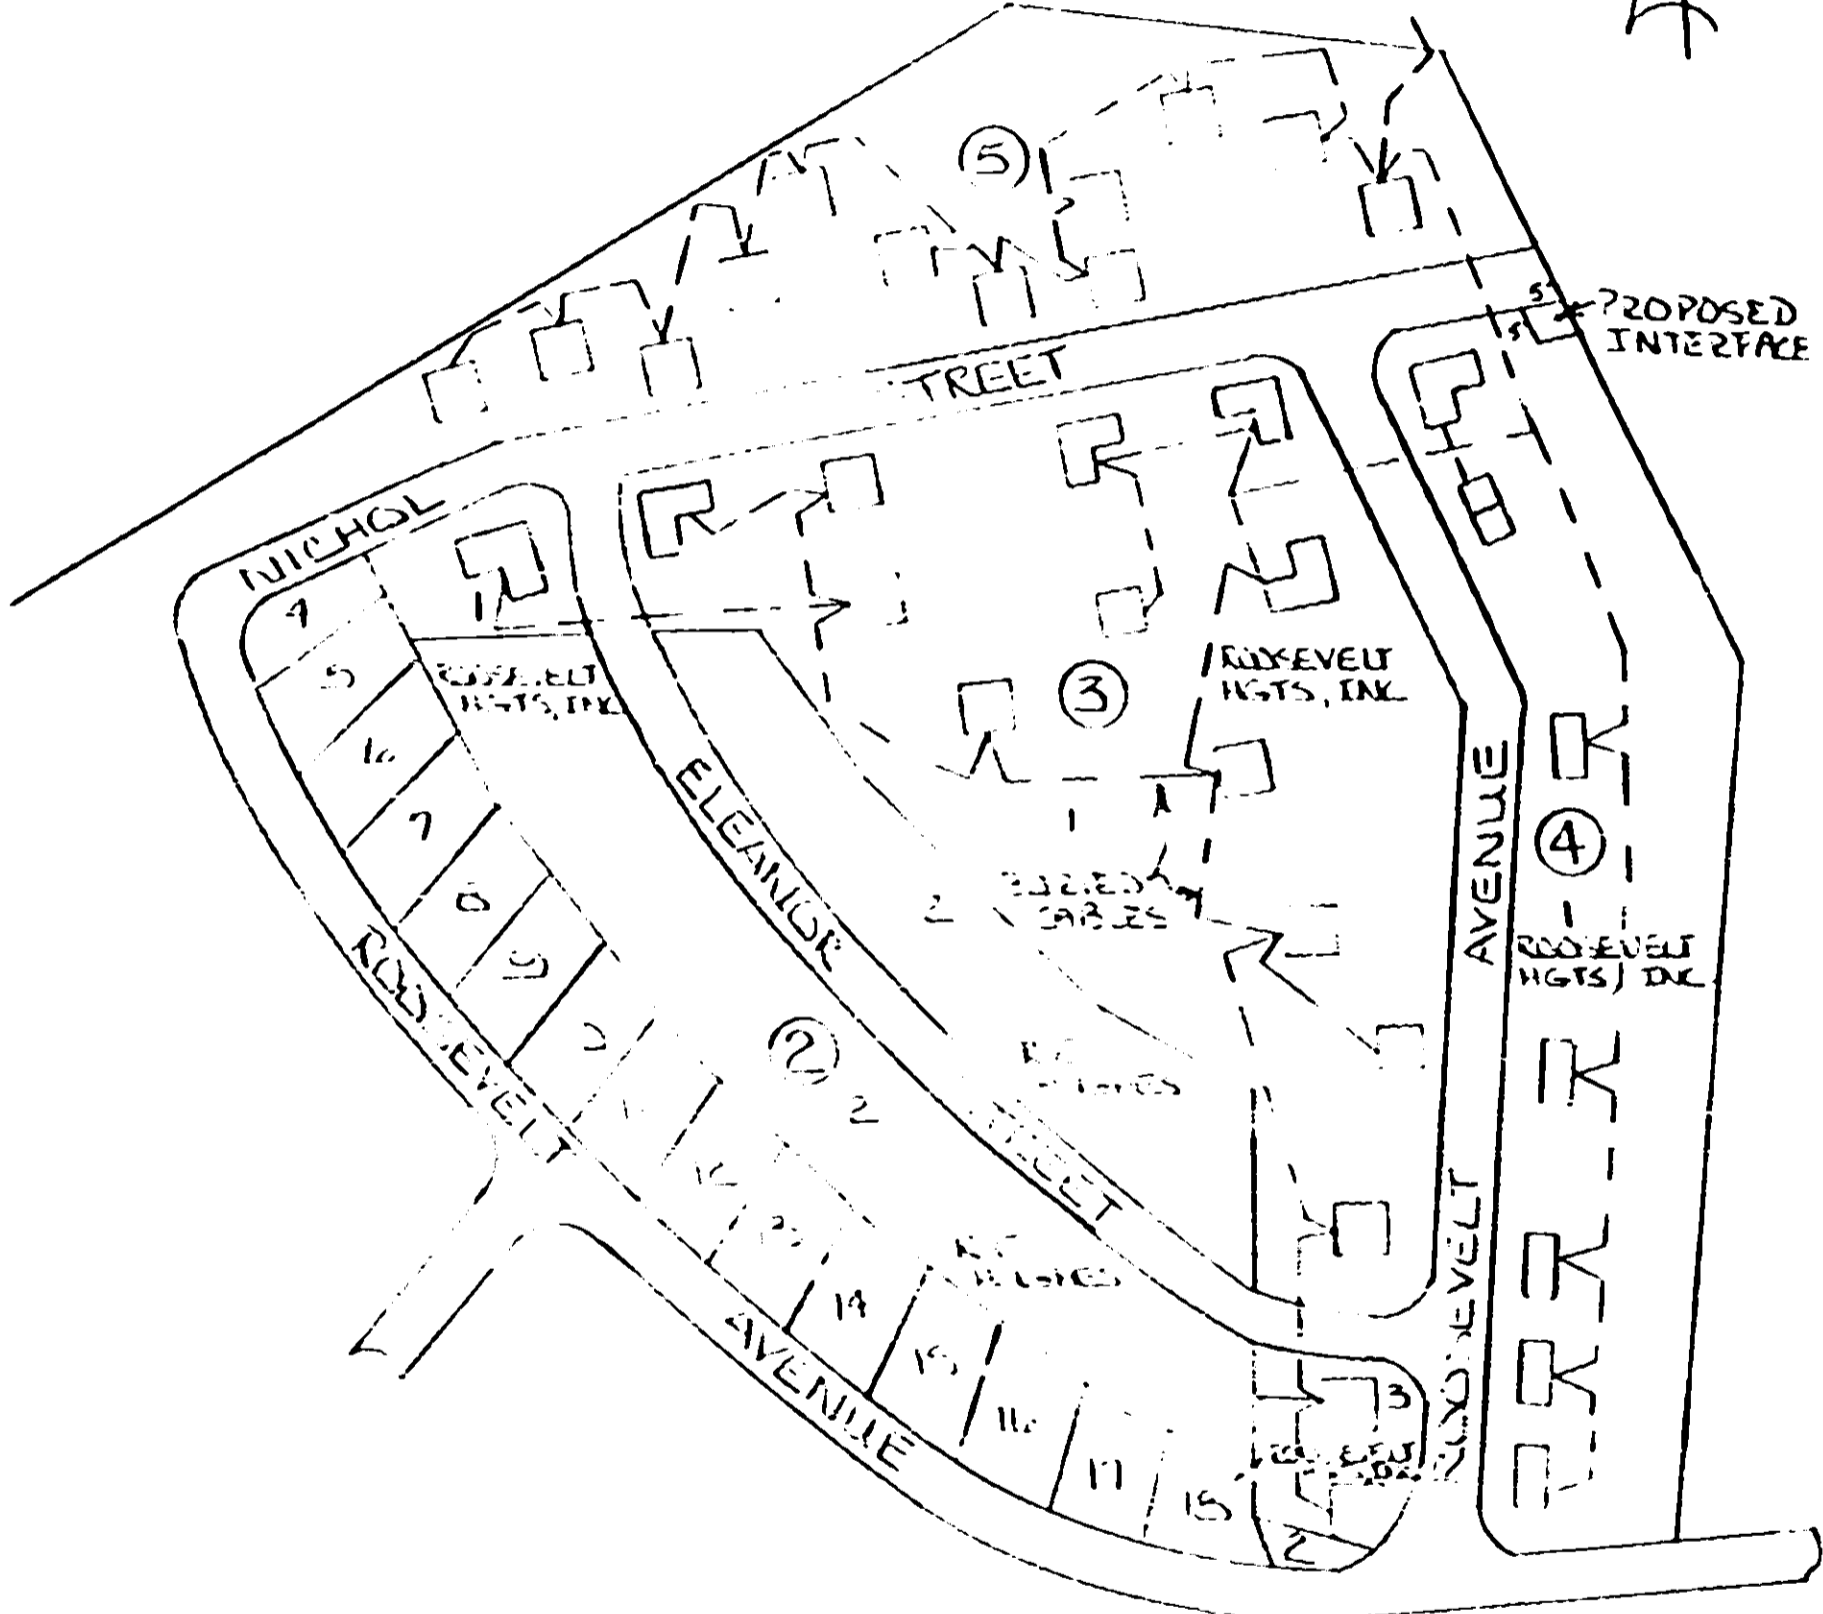

SOUTHERN BELL
 D.43283 / HCC
 LAYOUT OF CABLE
 ROOSEVELT HEIGHTS

220327 MAR 9 1981 at 11:14 A.M.

25091

43283 RV-2