


BOOK 1150 PAGE 884

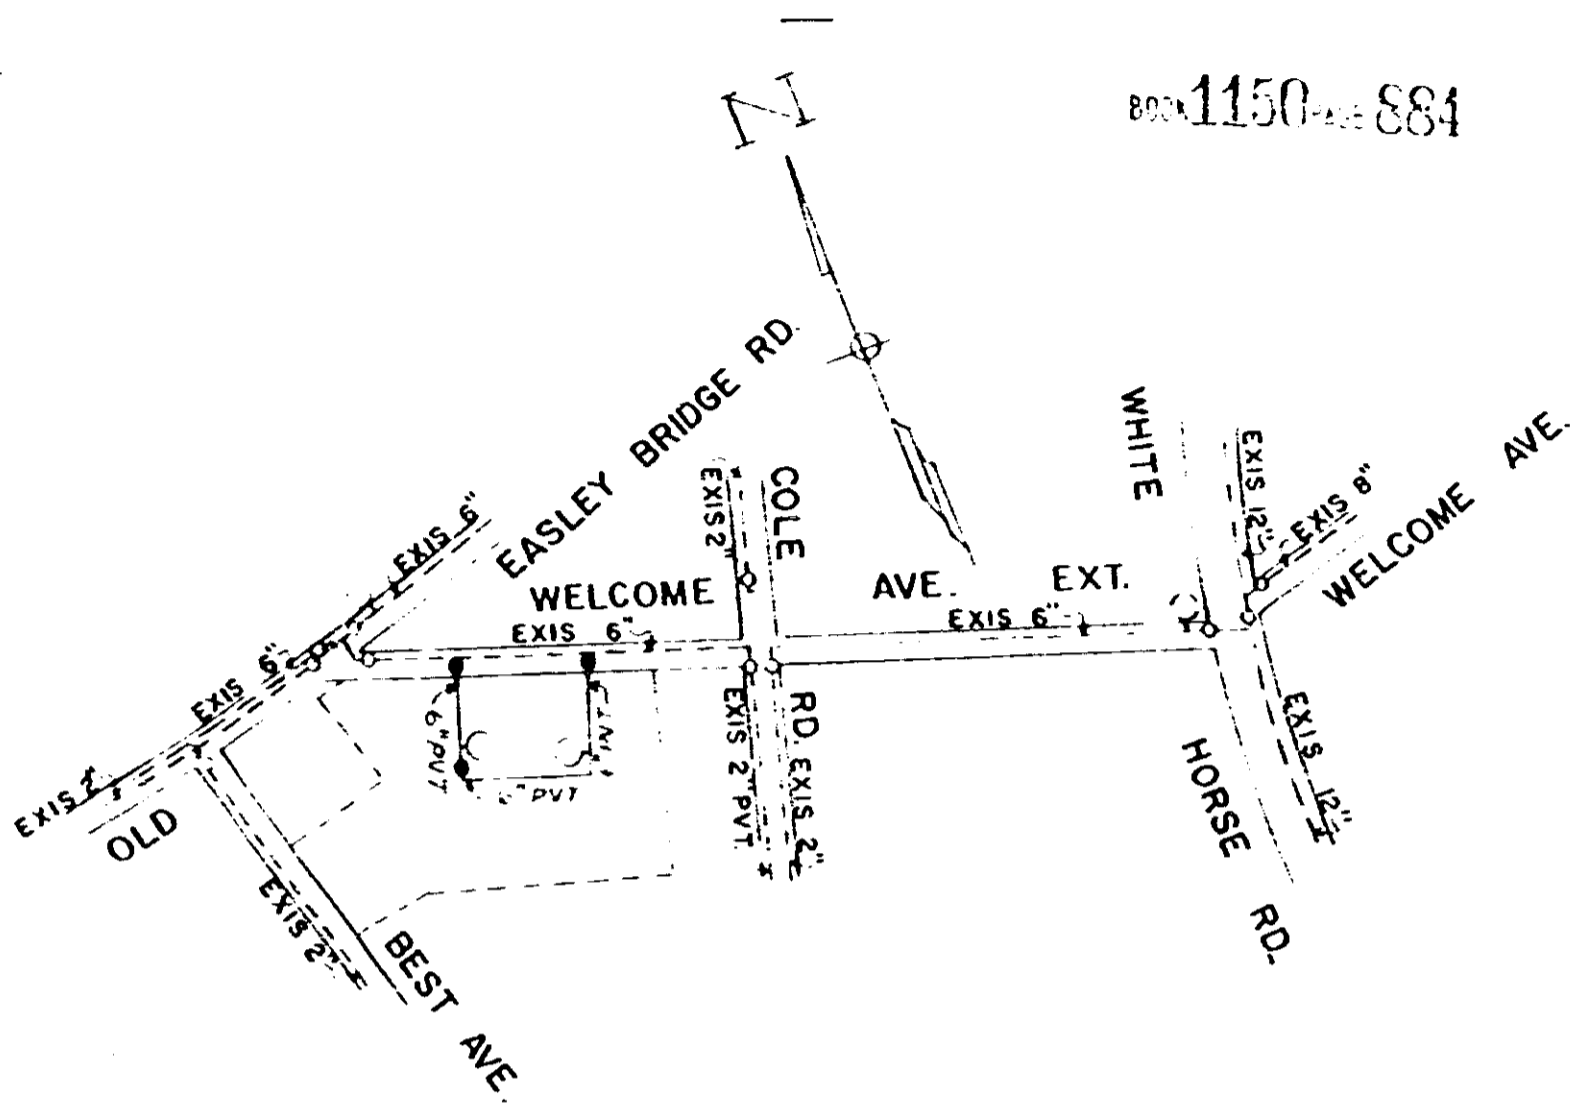

NOTE: 6" VALS. OPEN RIGHT  
FIRE HYDS. TO BE 3-WAY & OPEN RIGHT

EASPMENT

Eva B. Weisz and Harry Lerner  
 to  
 Commissioners of Public Works  
 of the City of Greenville, S.C.  
 June 18, 1981  
 Pt. of B.L.F. BOOK 242.1-4-1 s  
 3

**FAIRVIEW APARTMENTS**

MAY, 1981 SCALE 1" = 400'  
 REVISED JUNE, 1981

RECORDED JUN 30 1981

at 4:25 P.M.

36255

0.884

4328 RV-2