



BOOK 1151-92

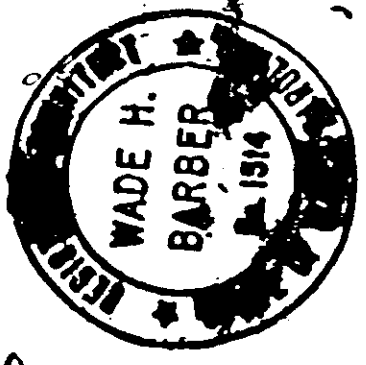

PLAN BLDG. H.
BACK VENTILATION
ACROSS EACH FLOOR SLAB

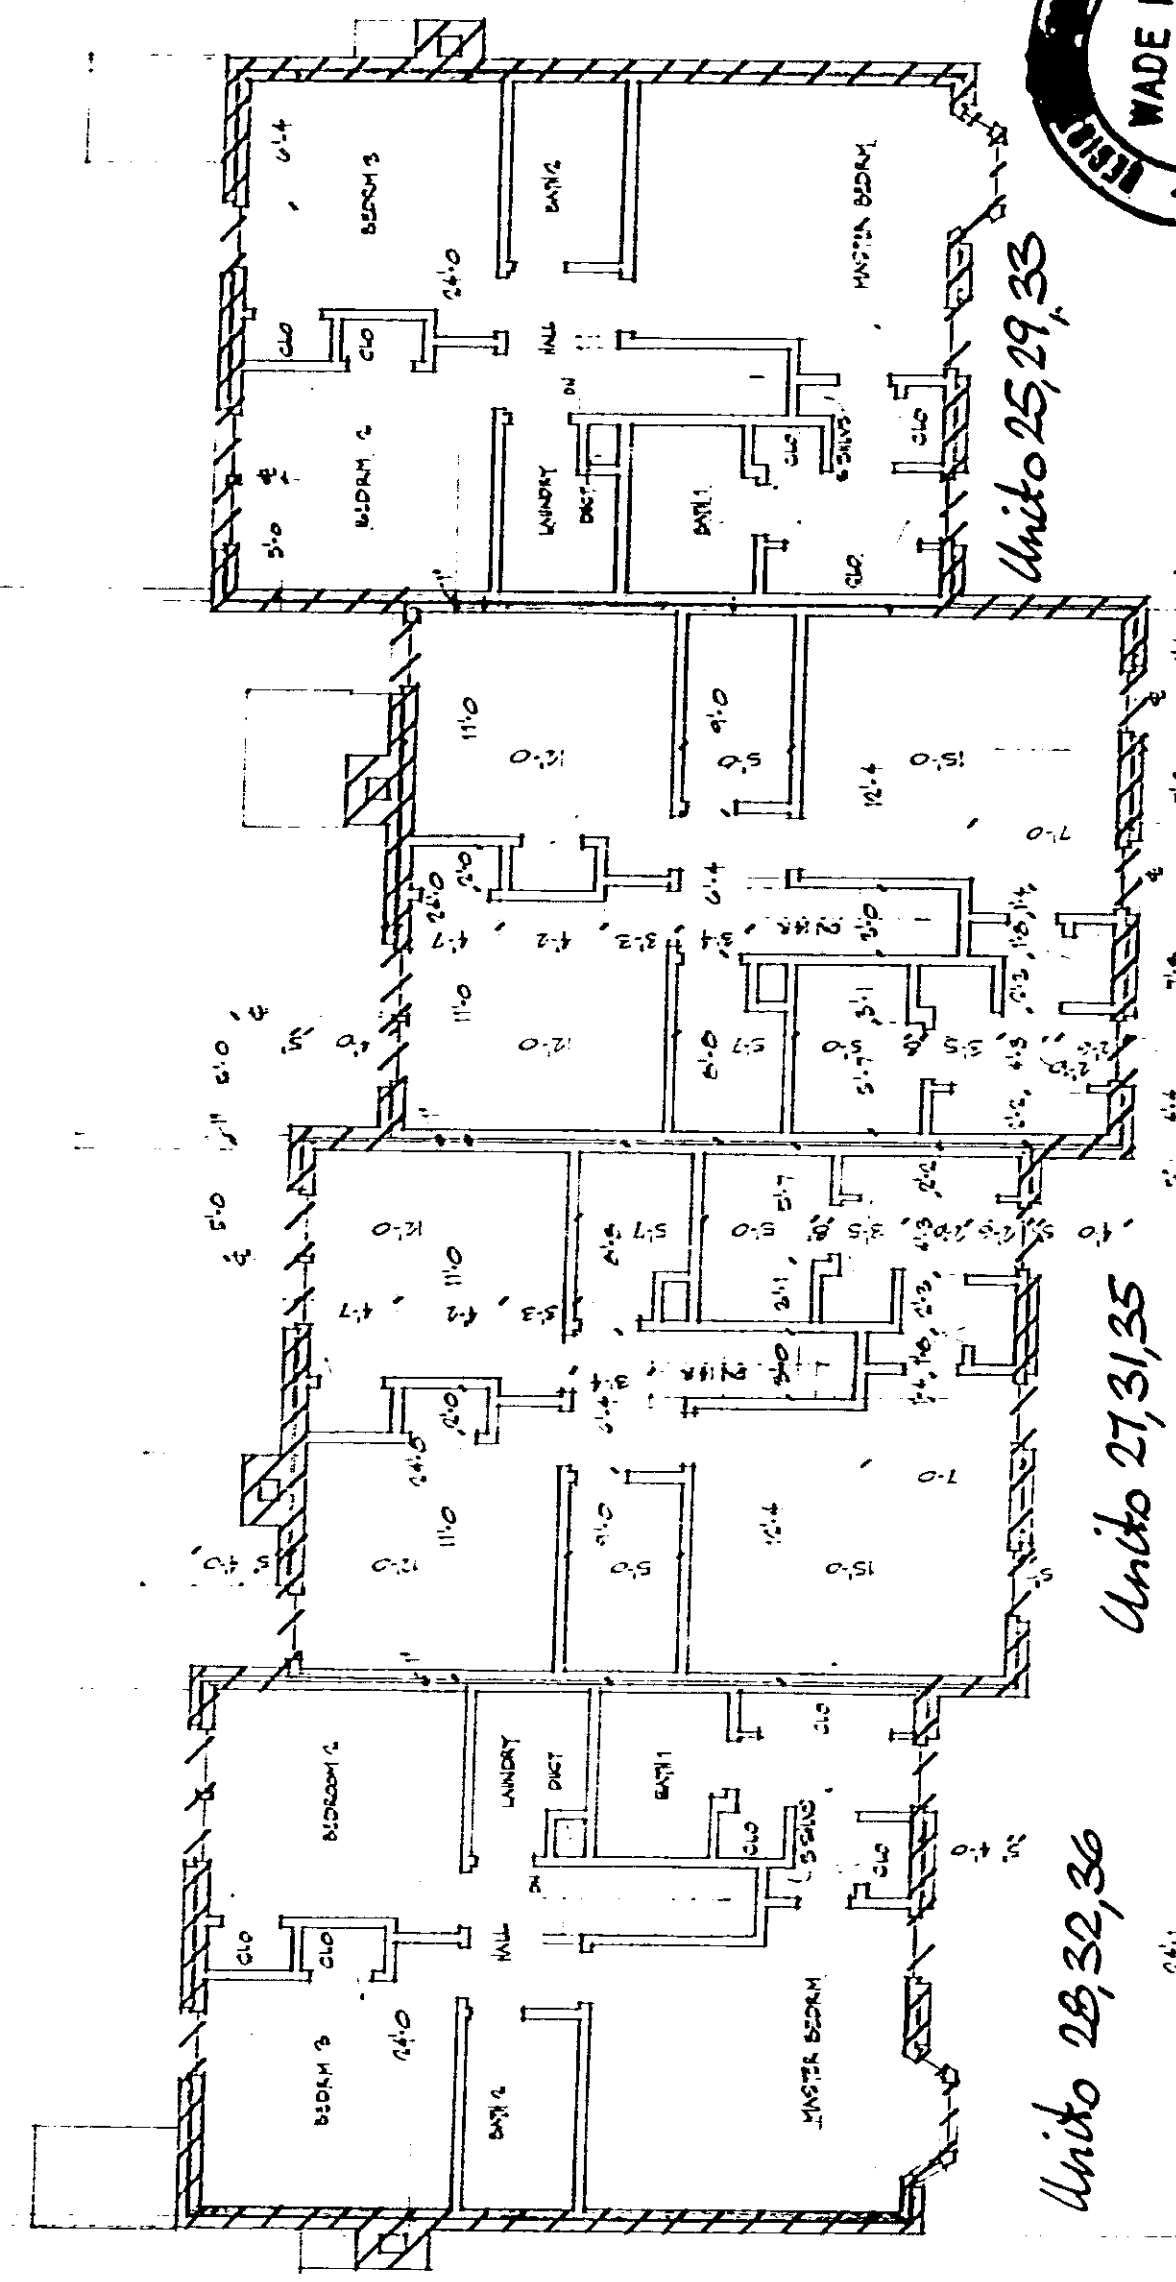

Unito 25, 29, 33

Unito 26, 30, 34

Unito 27, 31, 35

Unito 28, 32, 36

SECOND FLOOR

LIMITED COMMON ELEMENTS



CERTIFICATE

I, Wade H. Barber, do hereby certify that these plans fully depict within reasonable construction tolerances the layout, location, letter identification and dimensions of the buildings and dwellings contained therein.

Wade H. Barber