

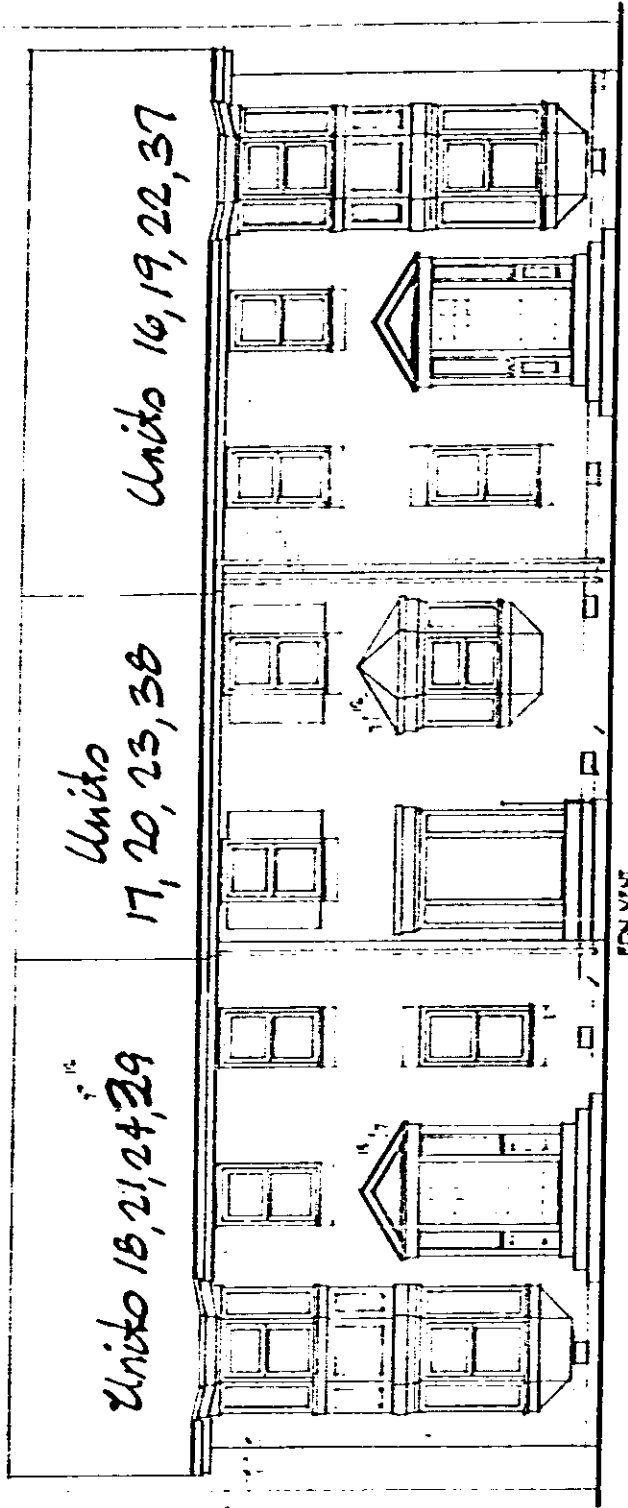


I, Wade H. Barber, do hereby certify that these plans fully depict within reasonable construction tolerances the layout, location, letter identification and dimensions of the buildings and dwellings contained therein.

Wade H. Barber

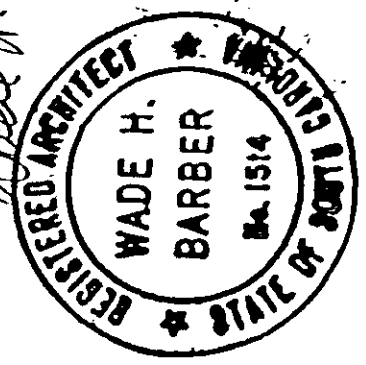

FOR VENT
DOOR COUPLER
BUILDING FRONT 3, 4, 5
BACK SEE DET 11 - EXCEPT BACK P. 4 TO BE SONG

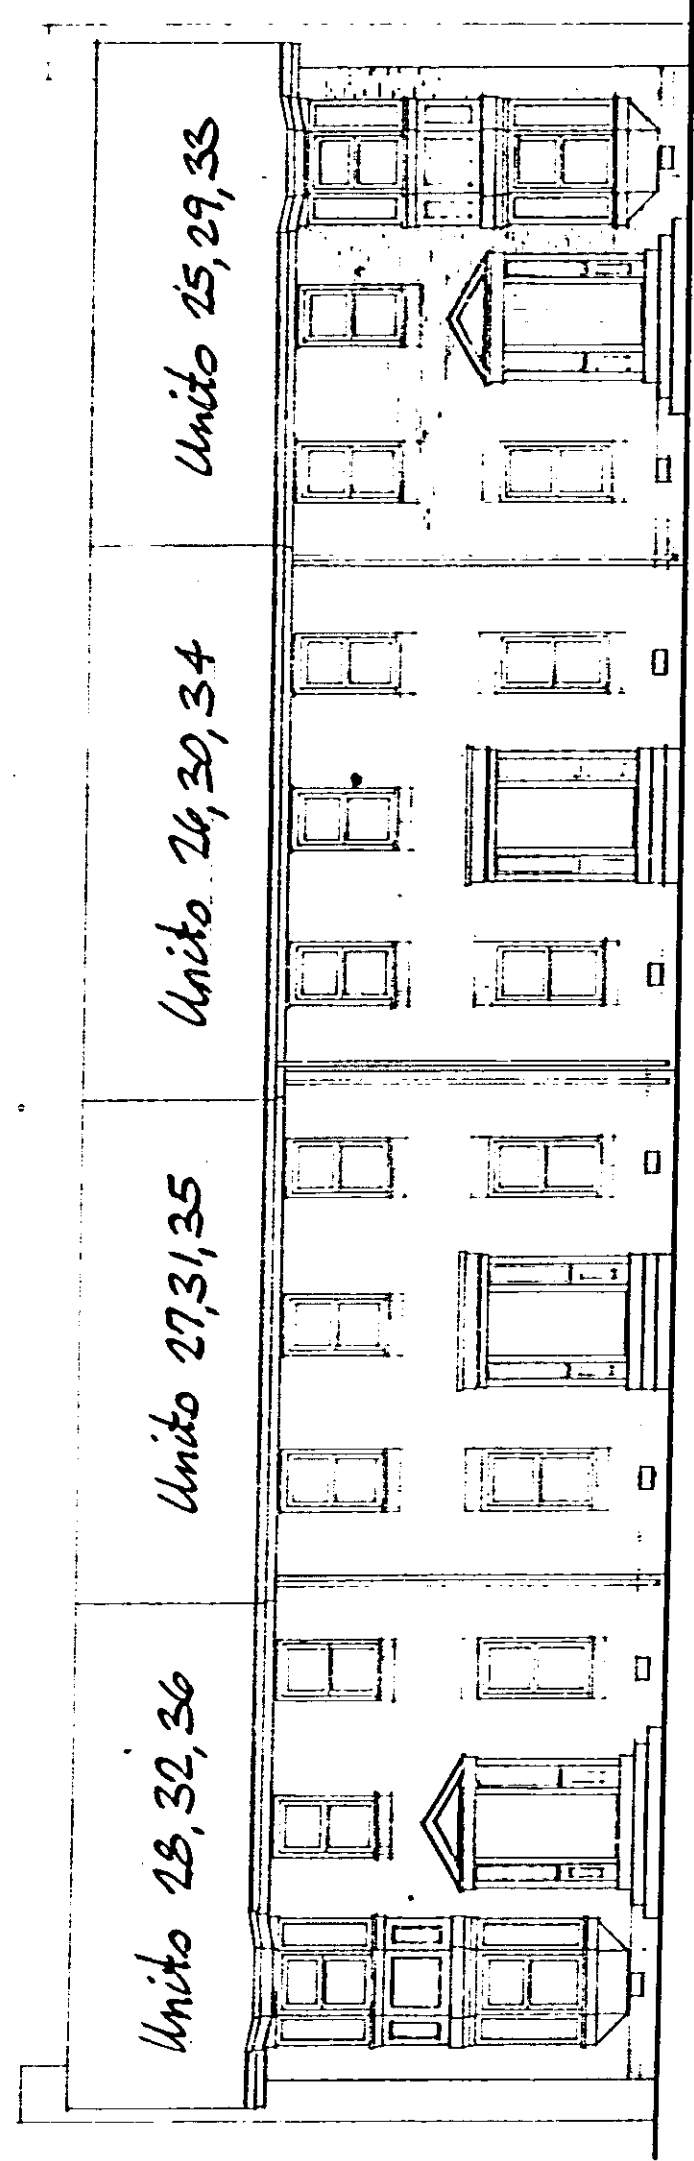

BUILDING FRONT 2, 3, 4, 5
BACK SEE DET 10 - EXCEPT BACK P. 4 TO BE SONG

ELEVATIONS - BLDG P. 4

4328 RV-2

0095