


NOTE: 6" VALS. TO OPEN RIGH
FIRE HYDS. TO BE 3-W/2
2" VALVE TO OPEN LEFT
8 OPEN RIGHT

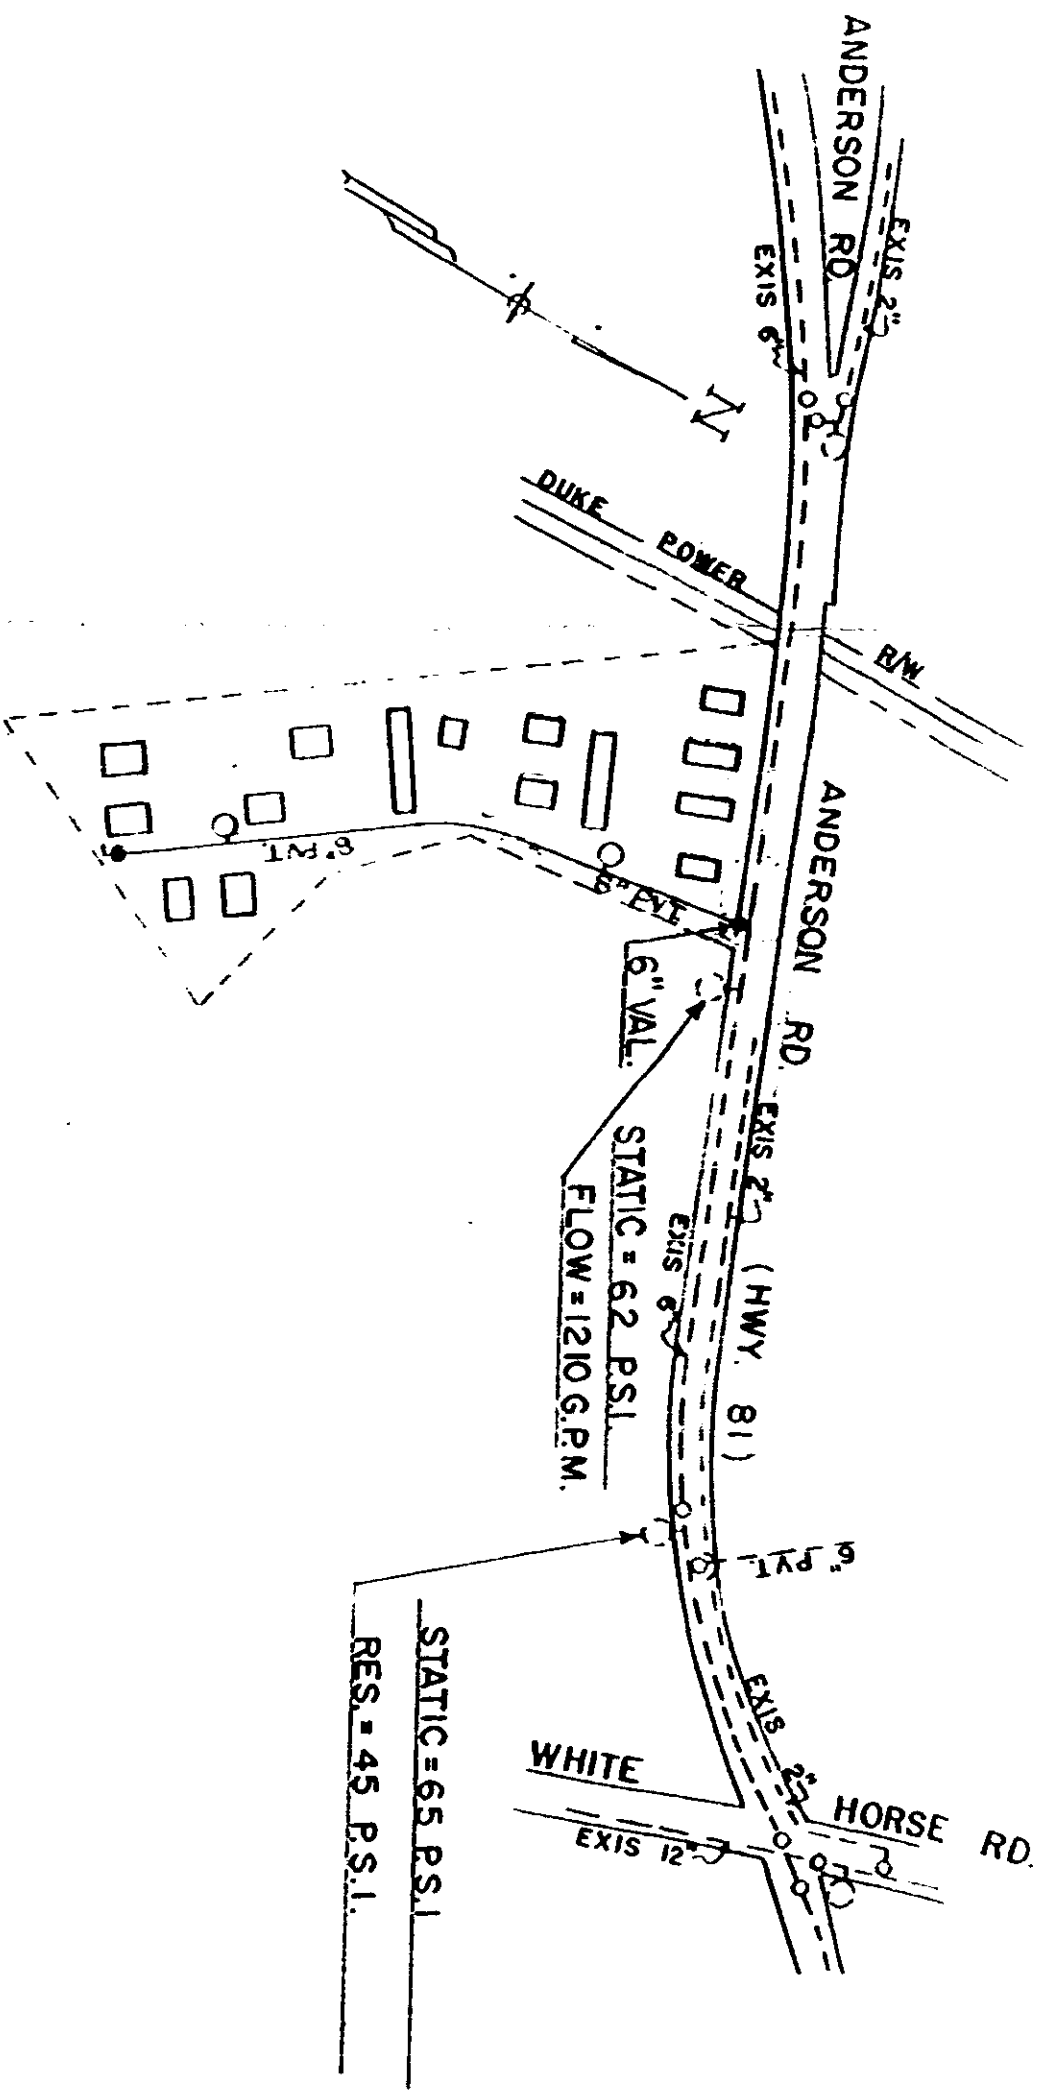

WOODSTREAM APTS.
MAY, 1980 SCALE 1" = 400'

EASEMENT Woodstream Apartments
to ~~Woodstream Apartments~~ Limited Partners
Commissioners of Public Works
of the City of Greenville, S. C.
June 29, 1981
Recorded July 10, 1981 at 4:12 P/M PLK. BOOK 248-1-7
911