


0744

Material List:

6" C. I. Pipe	4,072'±
3" Galv. Pipe	770'±
2" Galv. Pipe	2,110'±
6" Valves	1
2" Valves	9

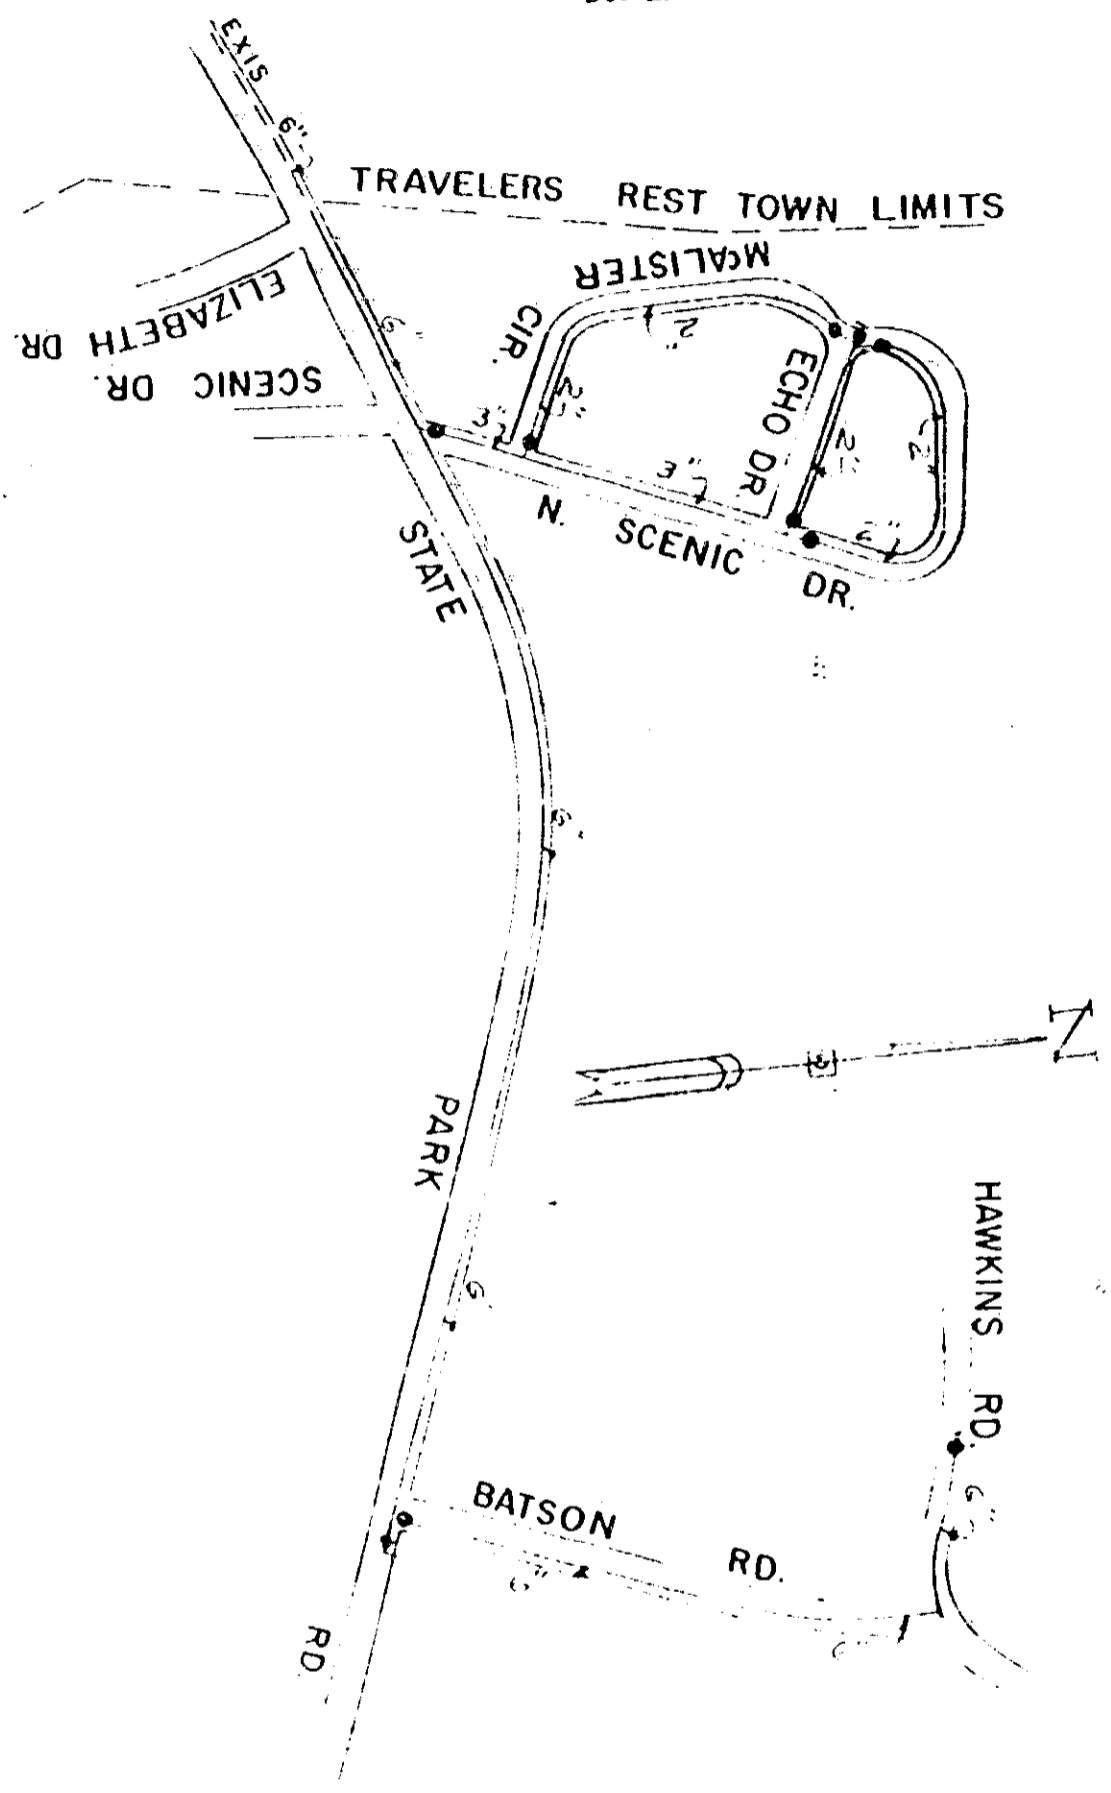

STATE PARK RD.  
 SEP 1981 SCALE 1"=400'  
 Flora B. Styies, Executrix  
 Estate of Homer Styies  
 to  
 Commissioners of Public Works  
 of the City of Greenville, S. C.  
 September 21, 1981  
 Block Book 494, 500.1

RECORDED OCT 14 1981 at 3:35 P.M. 9439

4328 RV-2