


0 4 9 0

4328 RV-2

BOOK 1161 PAGE 640

KIRK

STREET

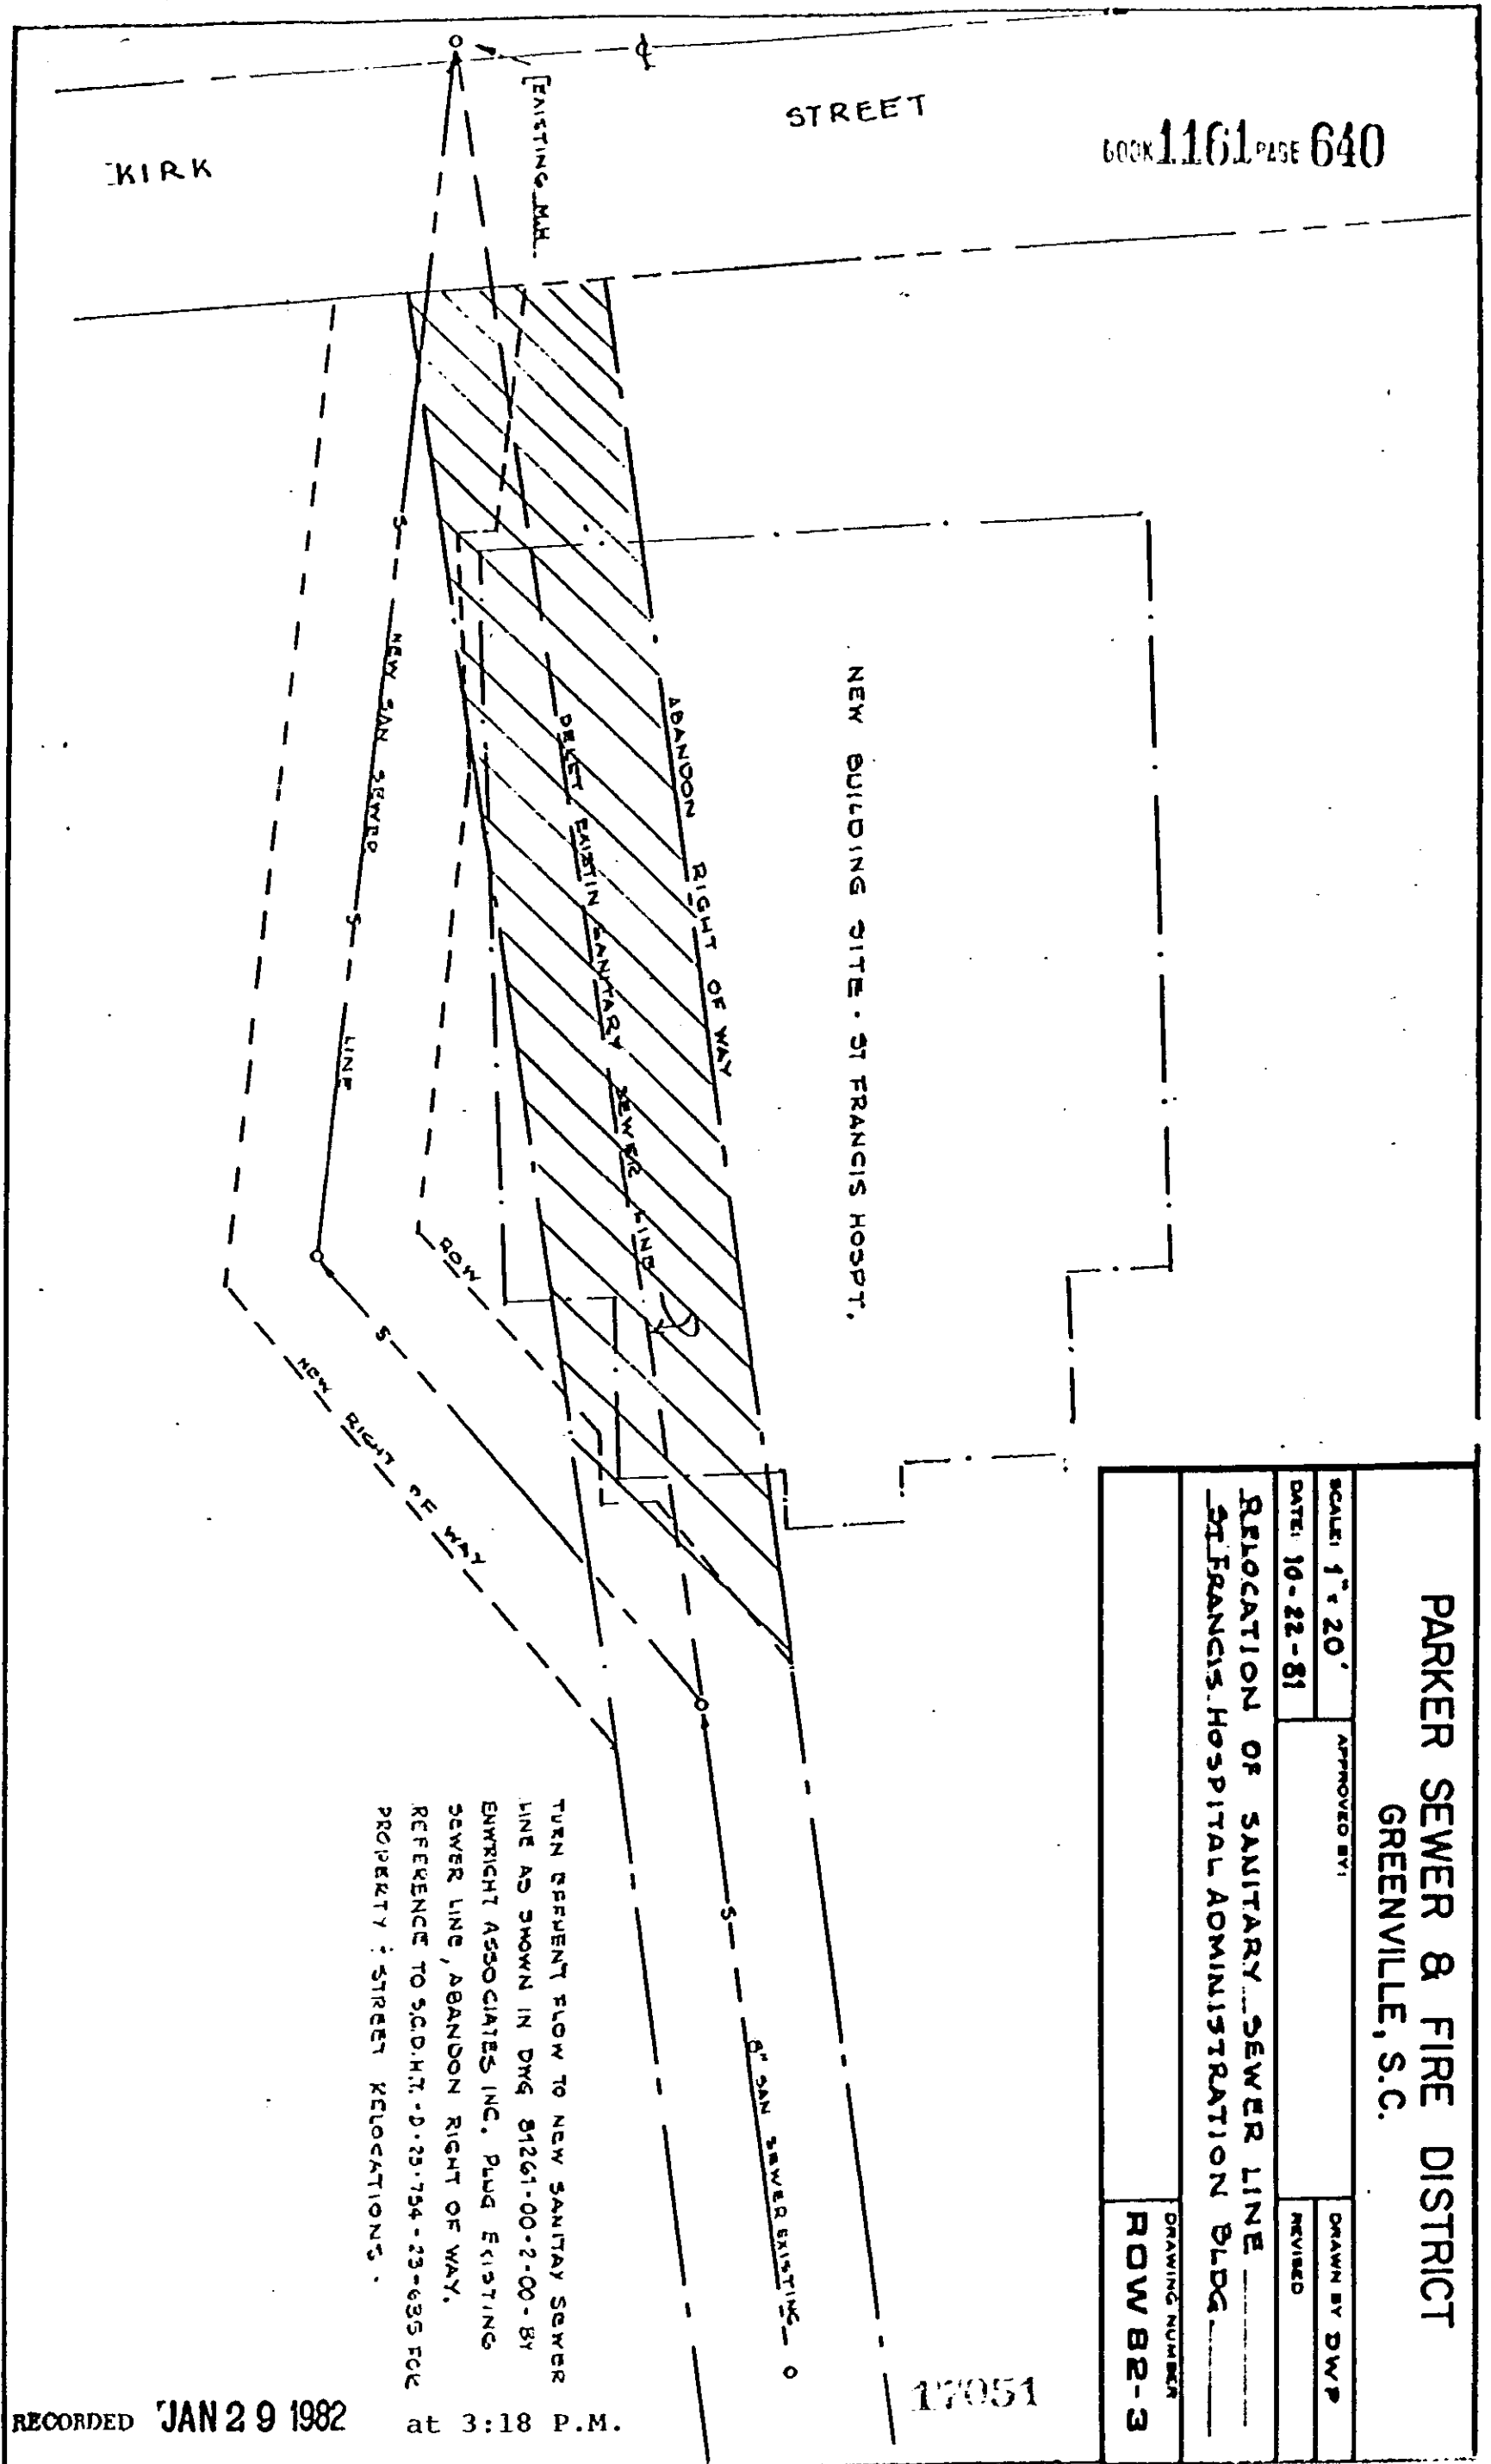

**PARKER SEWER & FIRE DISTRICT
GREENVILLE, S.C.**

SCALE: 1" = 20'	APPROVED BY:	DRAWN BY DWP
DATE: 10-22-81		REVISED
RELOCATION OF SANITARY SEWER LINE ST FRANCIS HOSPITAL ADMINISTRATION BLDG.		
	DRAWING NUMBER	ROW 82-3

17051

TURN FREQUENT FLOW TO NEW SANITARY SEWER
LINE AS SHOWN IN DWG 81261-00-2-00 - BY
BURWRIGHT ASSOCIATES INC. PLUG EXISTING
SEWER LINE, ABANDON RIGHT OF WAY.
REFERENCE TO S.C.D.H.T. - D-25-754 - 23-635 FOR
PROPERTY : STREET RELOCATIONS .

RECORDED JAN 29 1982 at 3:18 P.M.