


0470

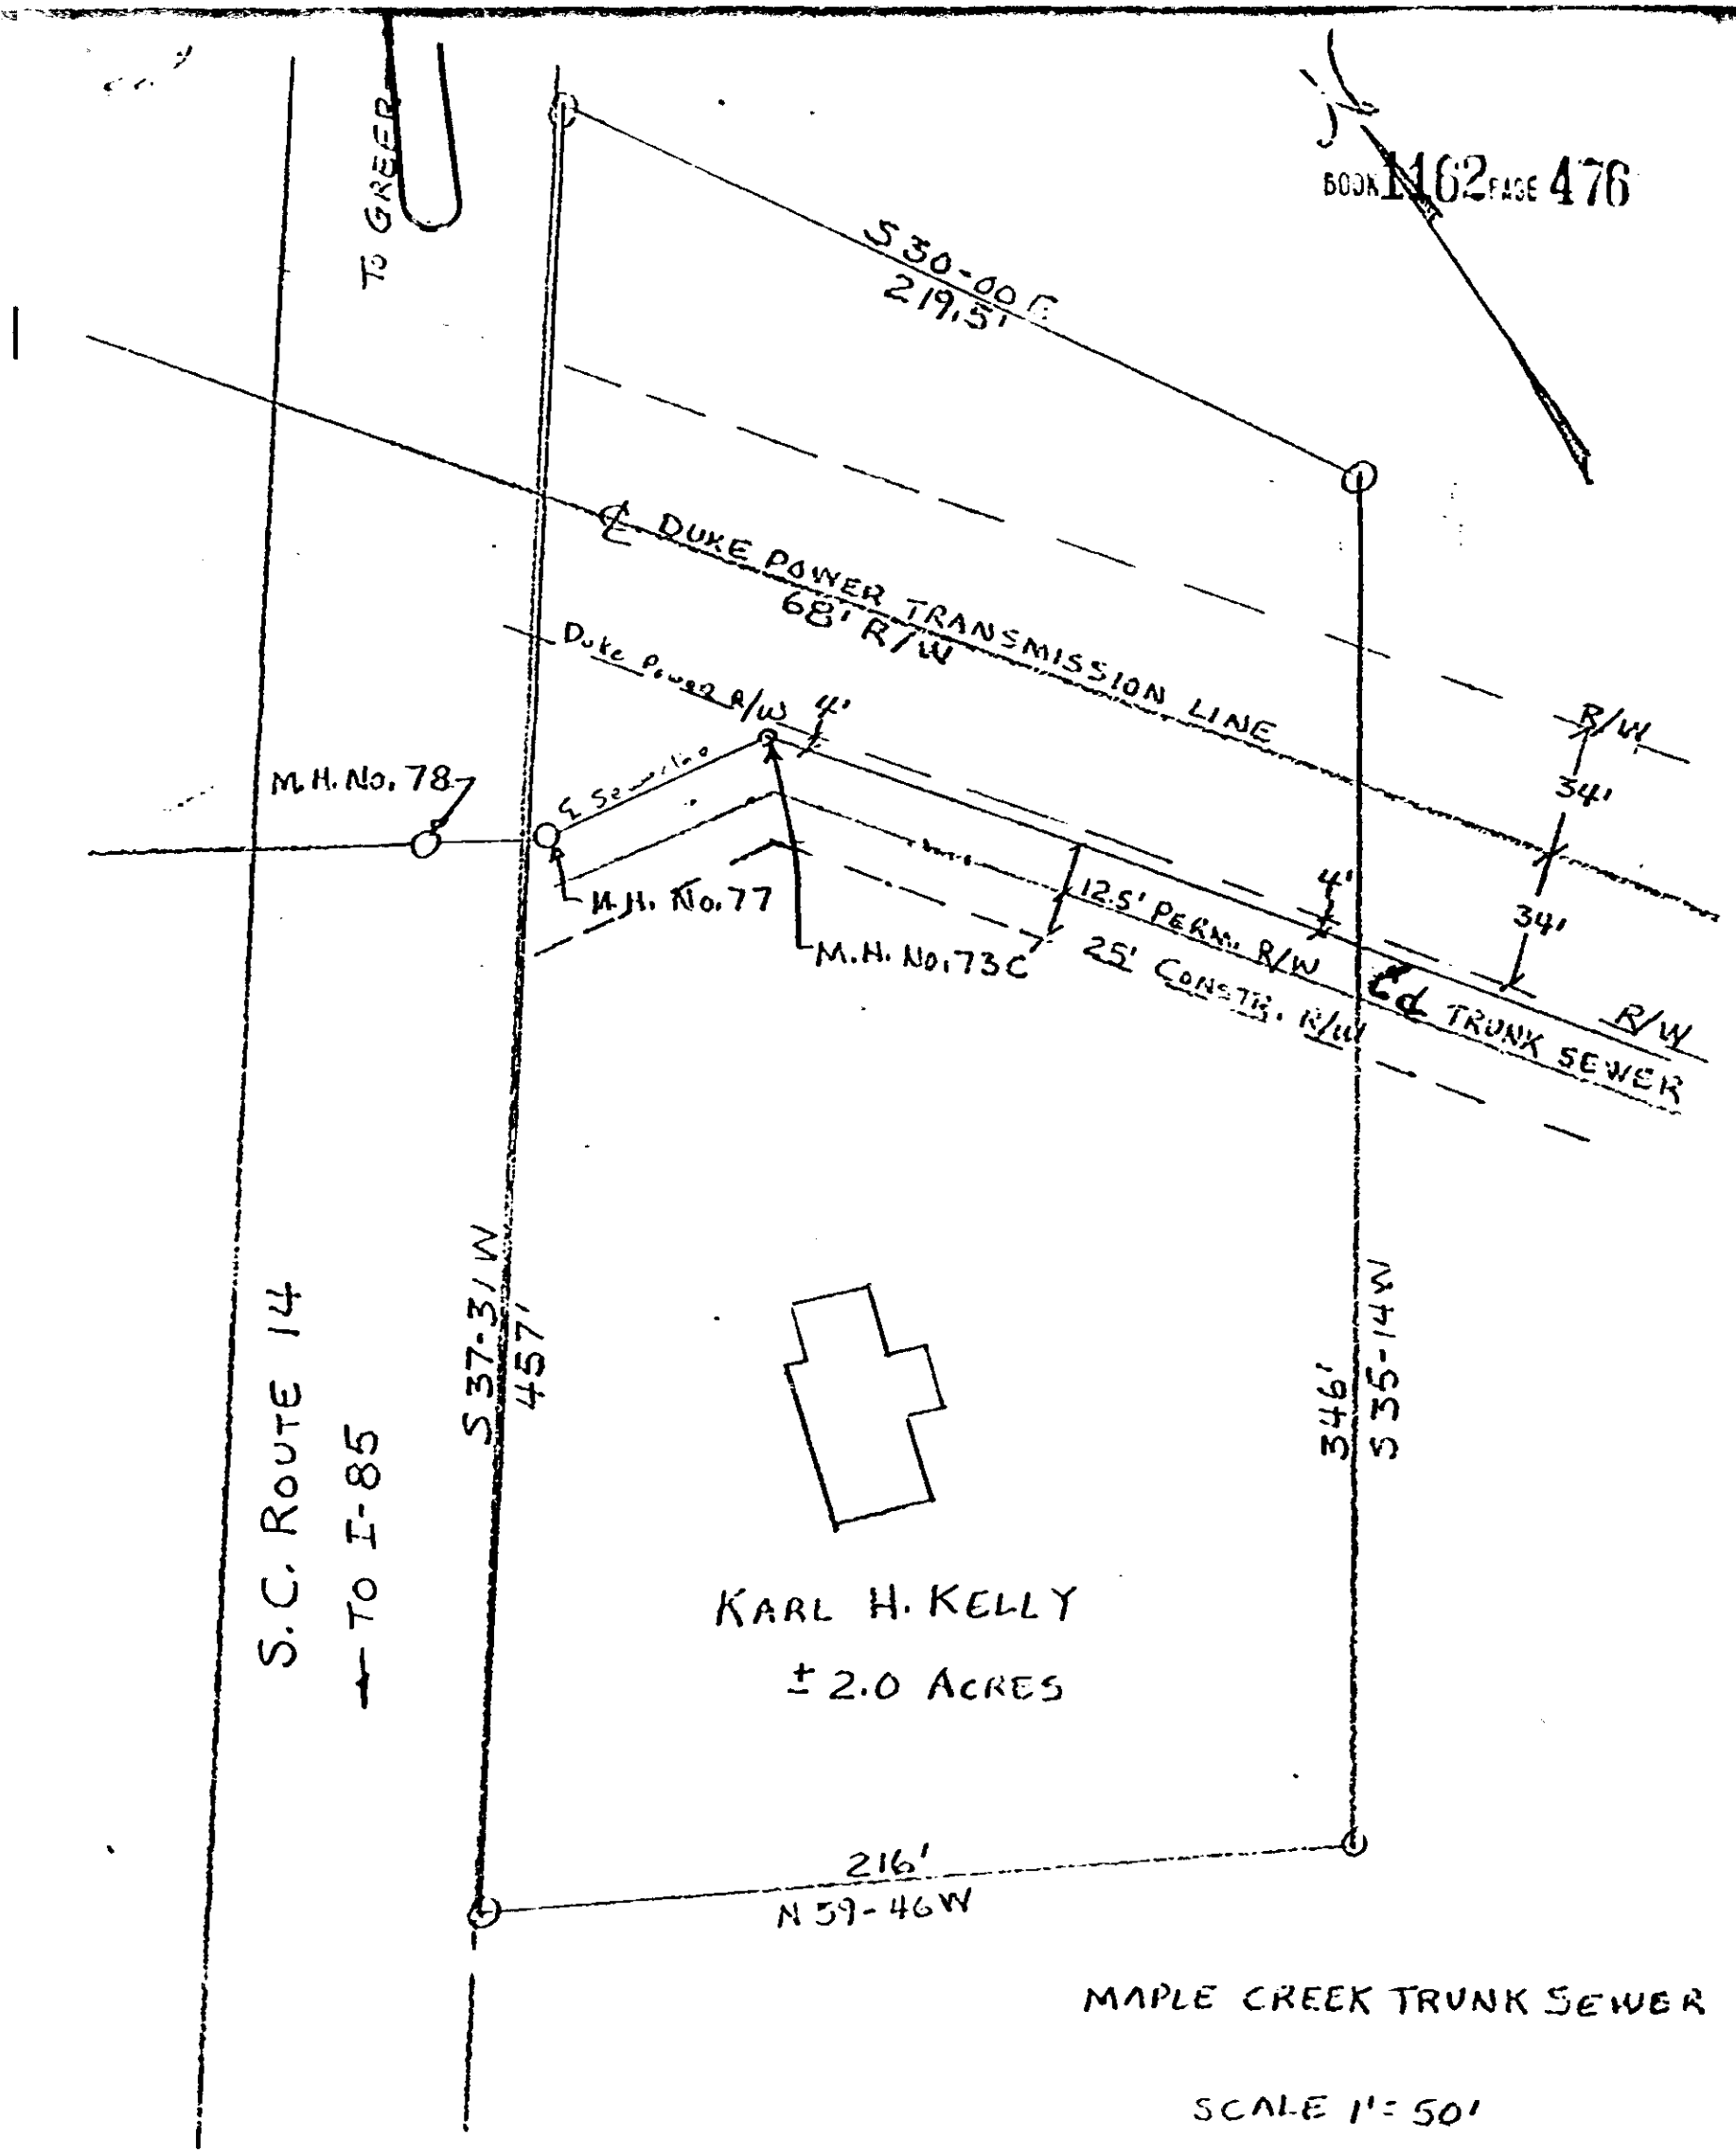

S.C. Route 14

TO I-85

KARL H. KELLY
± 2.0 ACRES

MAPLE CREEK TRUNK SEWER

SCALE 1" = 50'

RECORDED FEB 16 1982

at 10:18 A.M.

18293

4328 RV-2

EXHIBIT A