


VGL 1165 PAGE 915

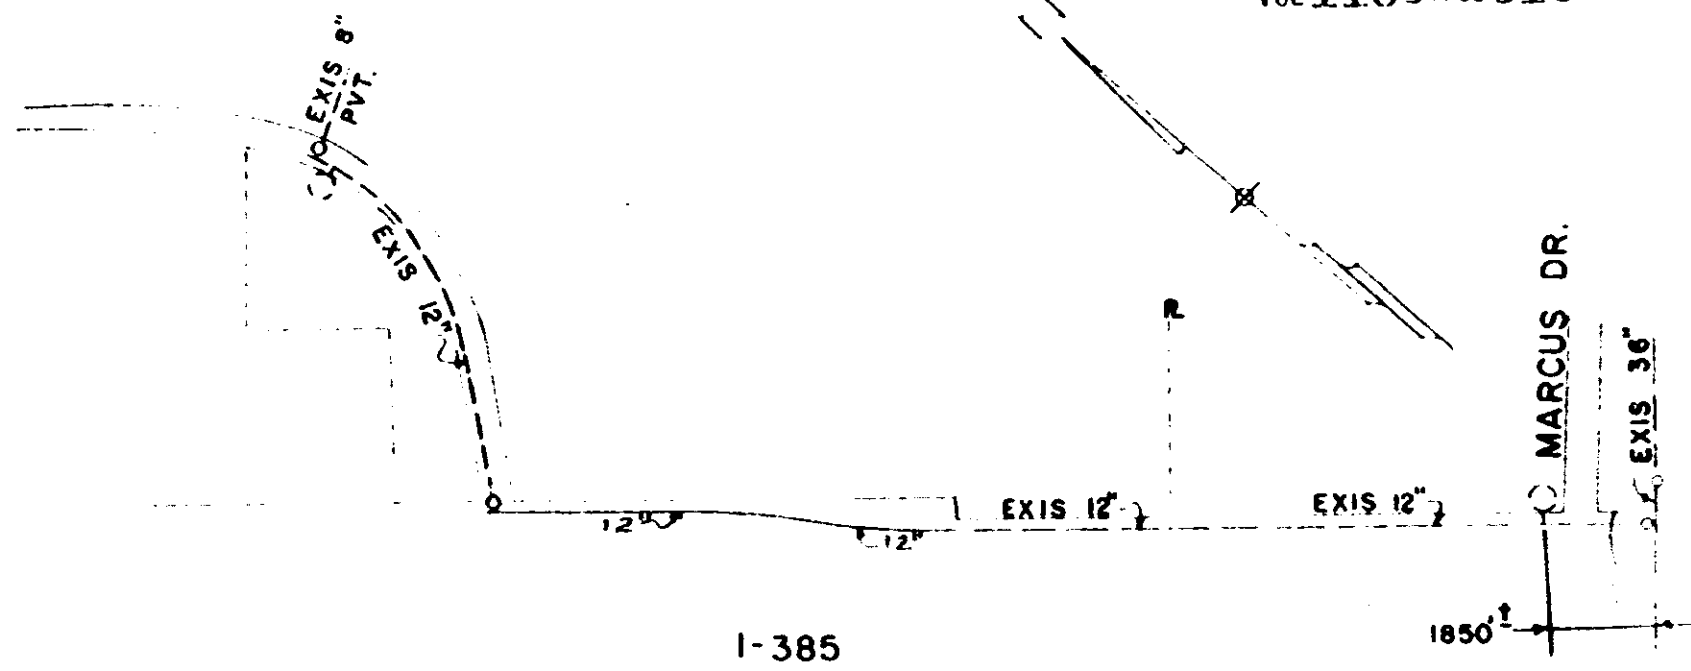

MATERIAL LIST:

12" D. I. Pipe - 750'±

J. E. Serrine Company  
to  
Commissioners of Public Works  
of the City of Greenville, S. C.  
April 13, 1982

FRONTAGE RD. I-385

( J. E. SIRRINE )

APR 1982 SCALE 1"= 400'

Block Book 543.1-1-1

RECORDED APR 26 1982  
at 3:47 P.M.

23518

0915

4328 RV-2