


BLOCK BOOK
- T 29.4-1-36
T 29.4-1-35

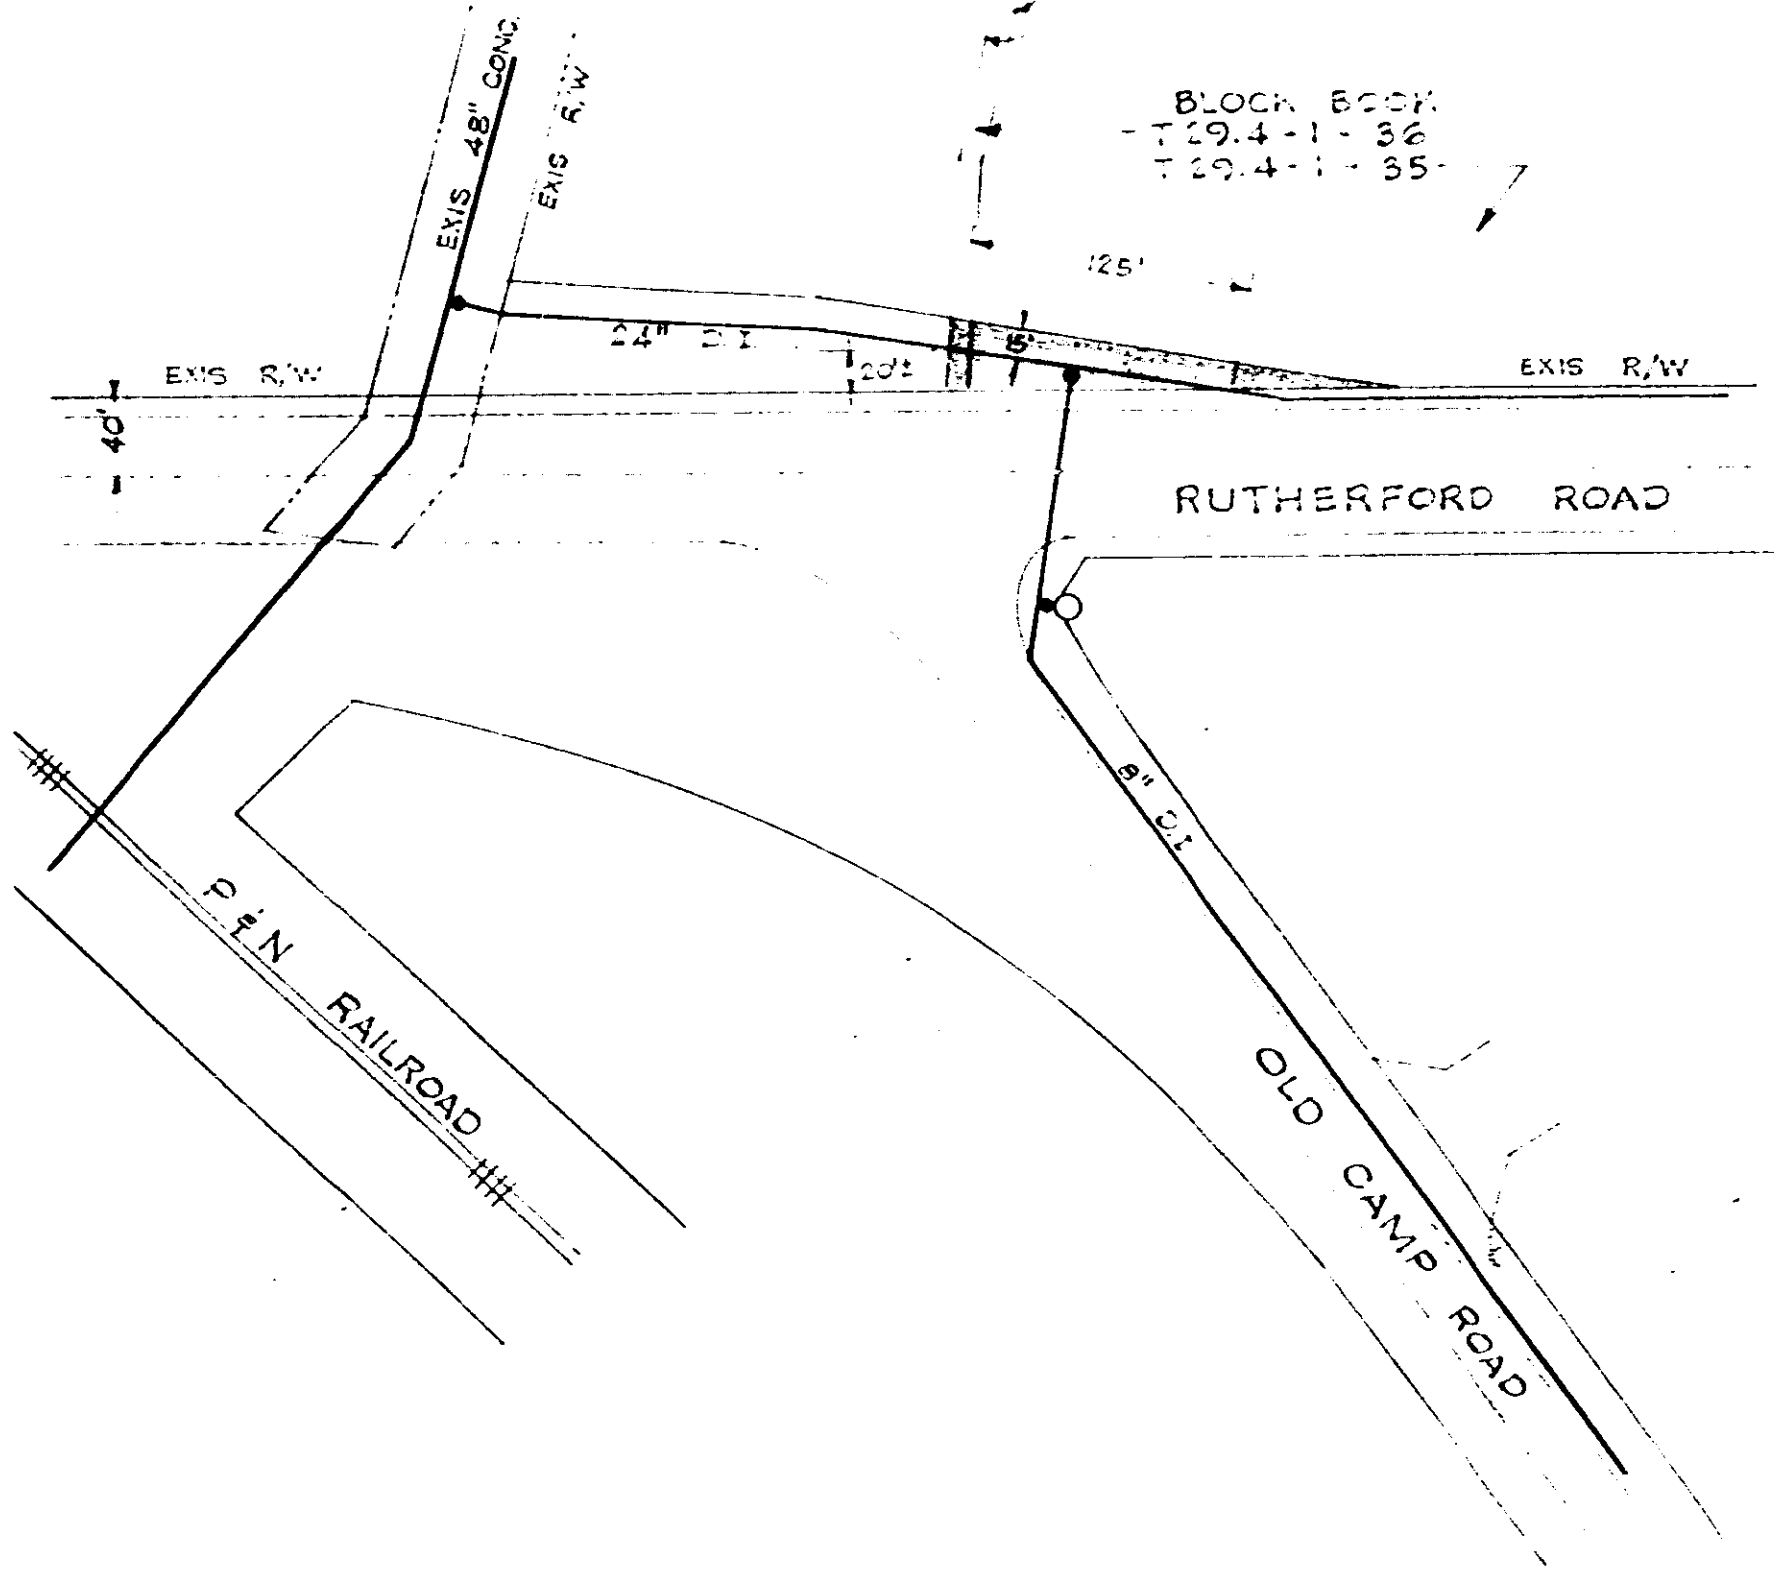

WATER LINE RIGHT OF WAY

Nutex, Inc.
to
Commissioners of Public Works
of the City of Greenville, S. C.
December 23, 1981

Recorded May 4, 1982 at 10:30 A/M

24517

0333

4328 RV-2