


RAINBOW VILLAS PROPERTY REGIME

FRONT ELEVATION BUILDING "A" 5' 8"

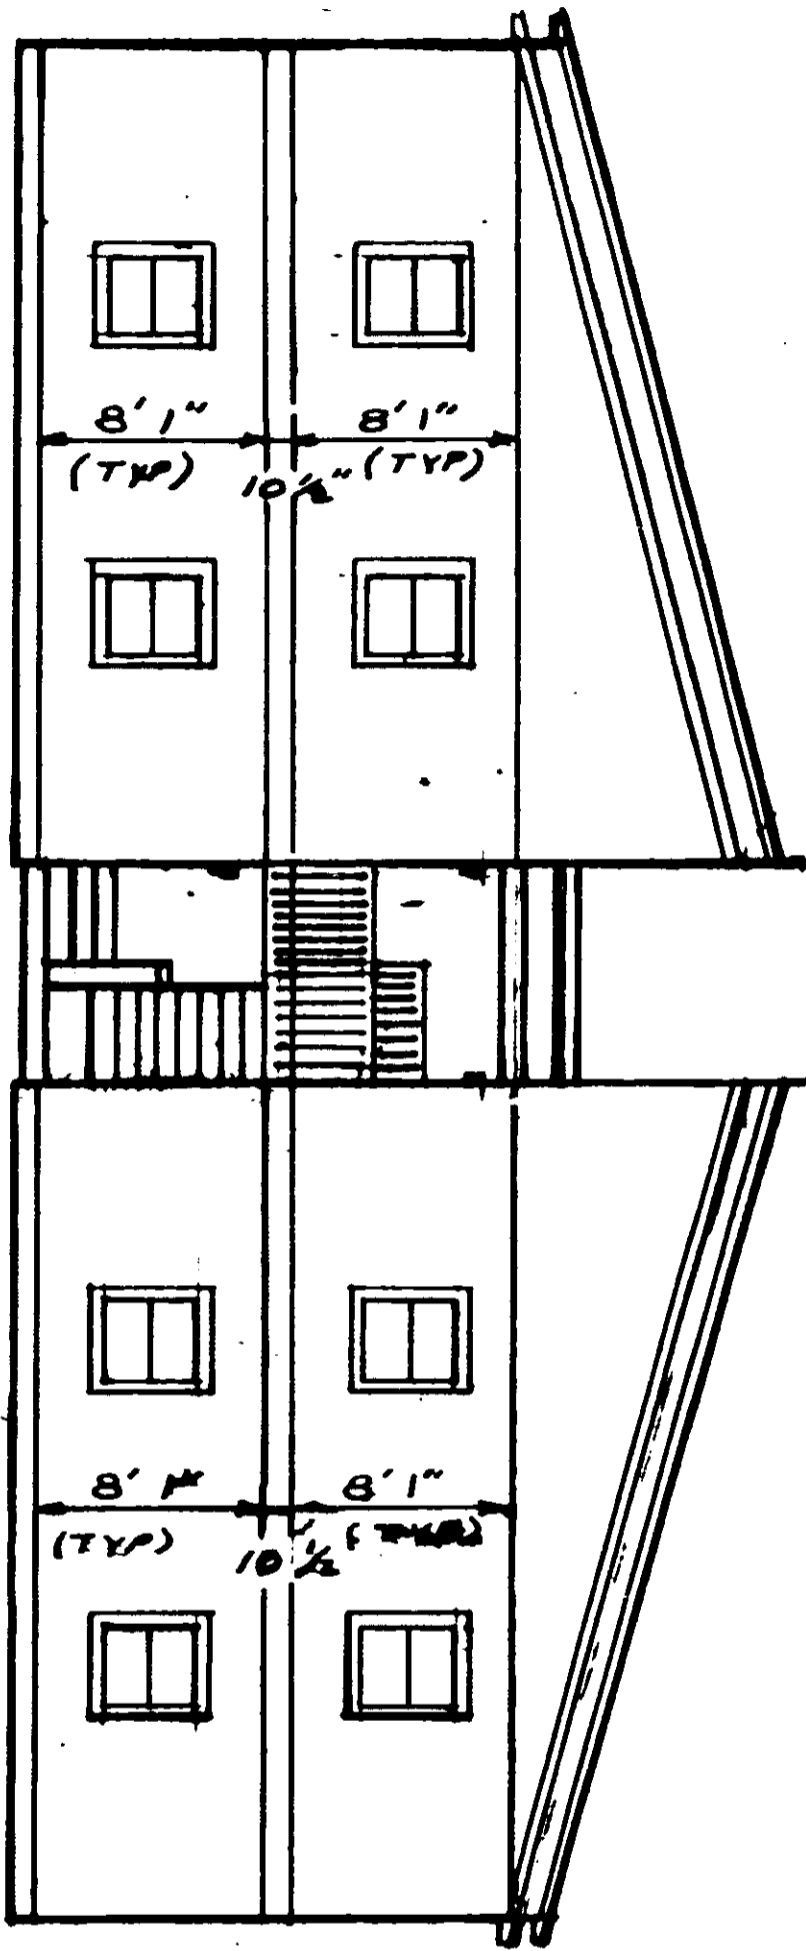

9 9 6



I, JAMES S. MCKINNEY, HEREBY CERTIFY THAT THE WITHIN FLOOR PLANS ARE TRUE AND CORRECT TO THE BEST OF MY KNOWLEDGE.

*James S. McKinney*  
 JAMES S. MCKINNEY  
 S.C. REG. NO. 3935

4328 RV.2