


RAINBOW VILLAS PROPERTY REGIME
FRONT ELEVATION BUILDING "C"

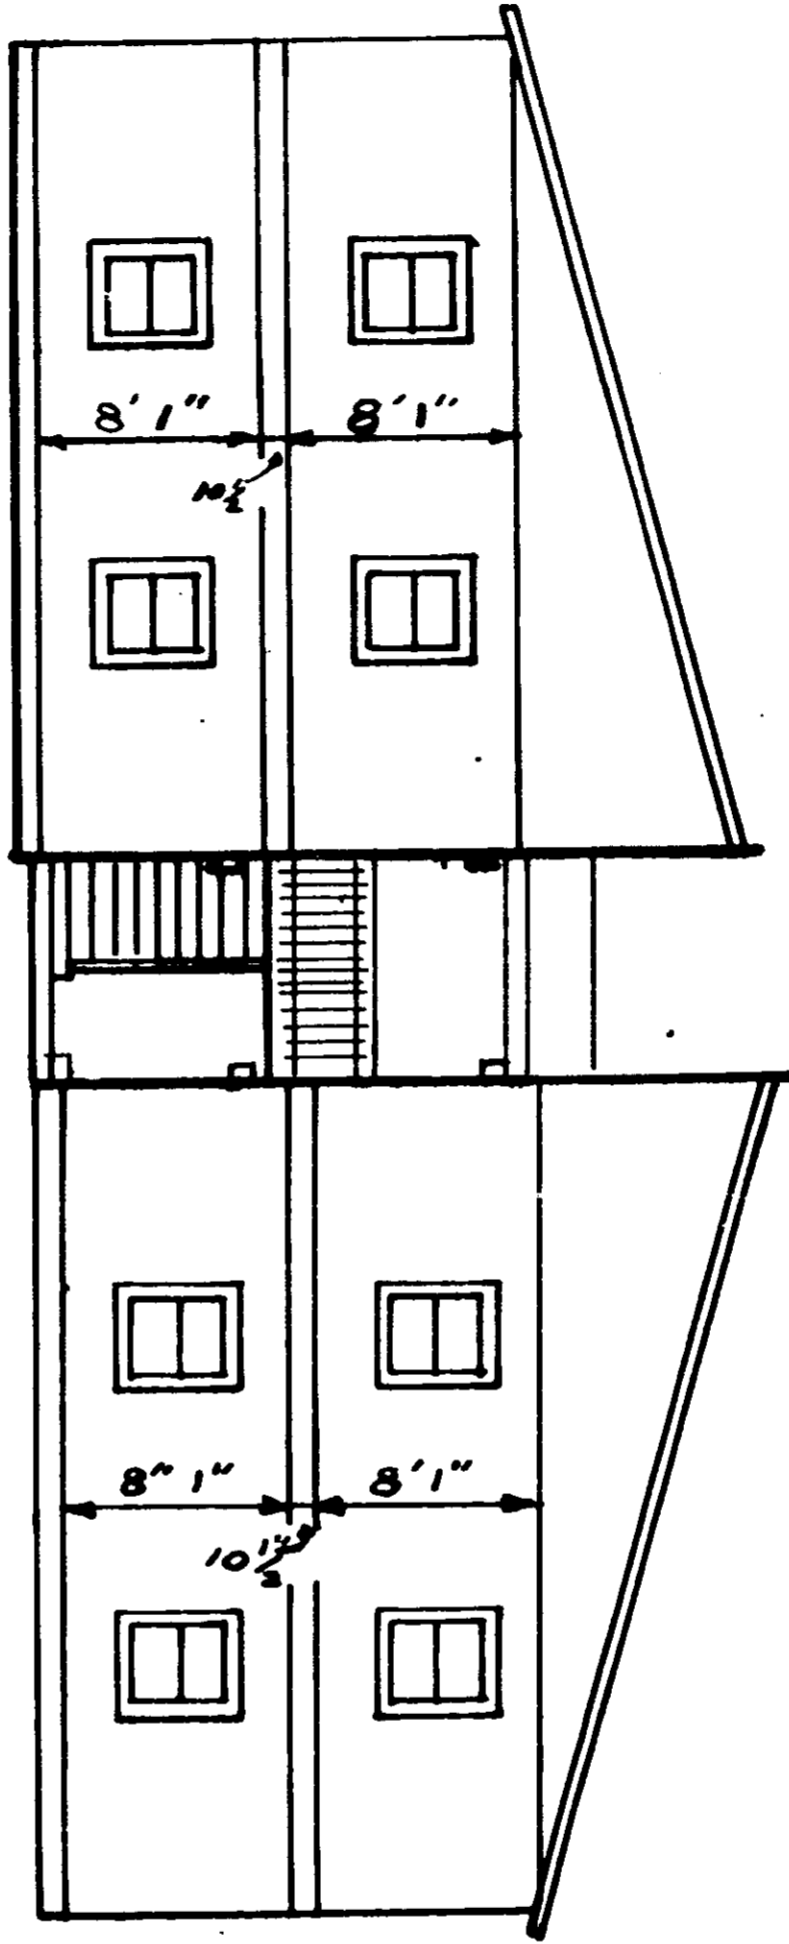

I, JAMES S. MCKINNEY, HEREBY CERTIFY THAT THE WITHIN FLOOR PLANS ARE TRUE AND CORRECT TO THE BEST OF MY KNOWLEDGE.

James S. McKinney
JAMES S. MCKINNEY
S. C. REG. NO. 3305

0966

4328 RV-2