


0800

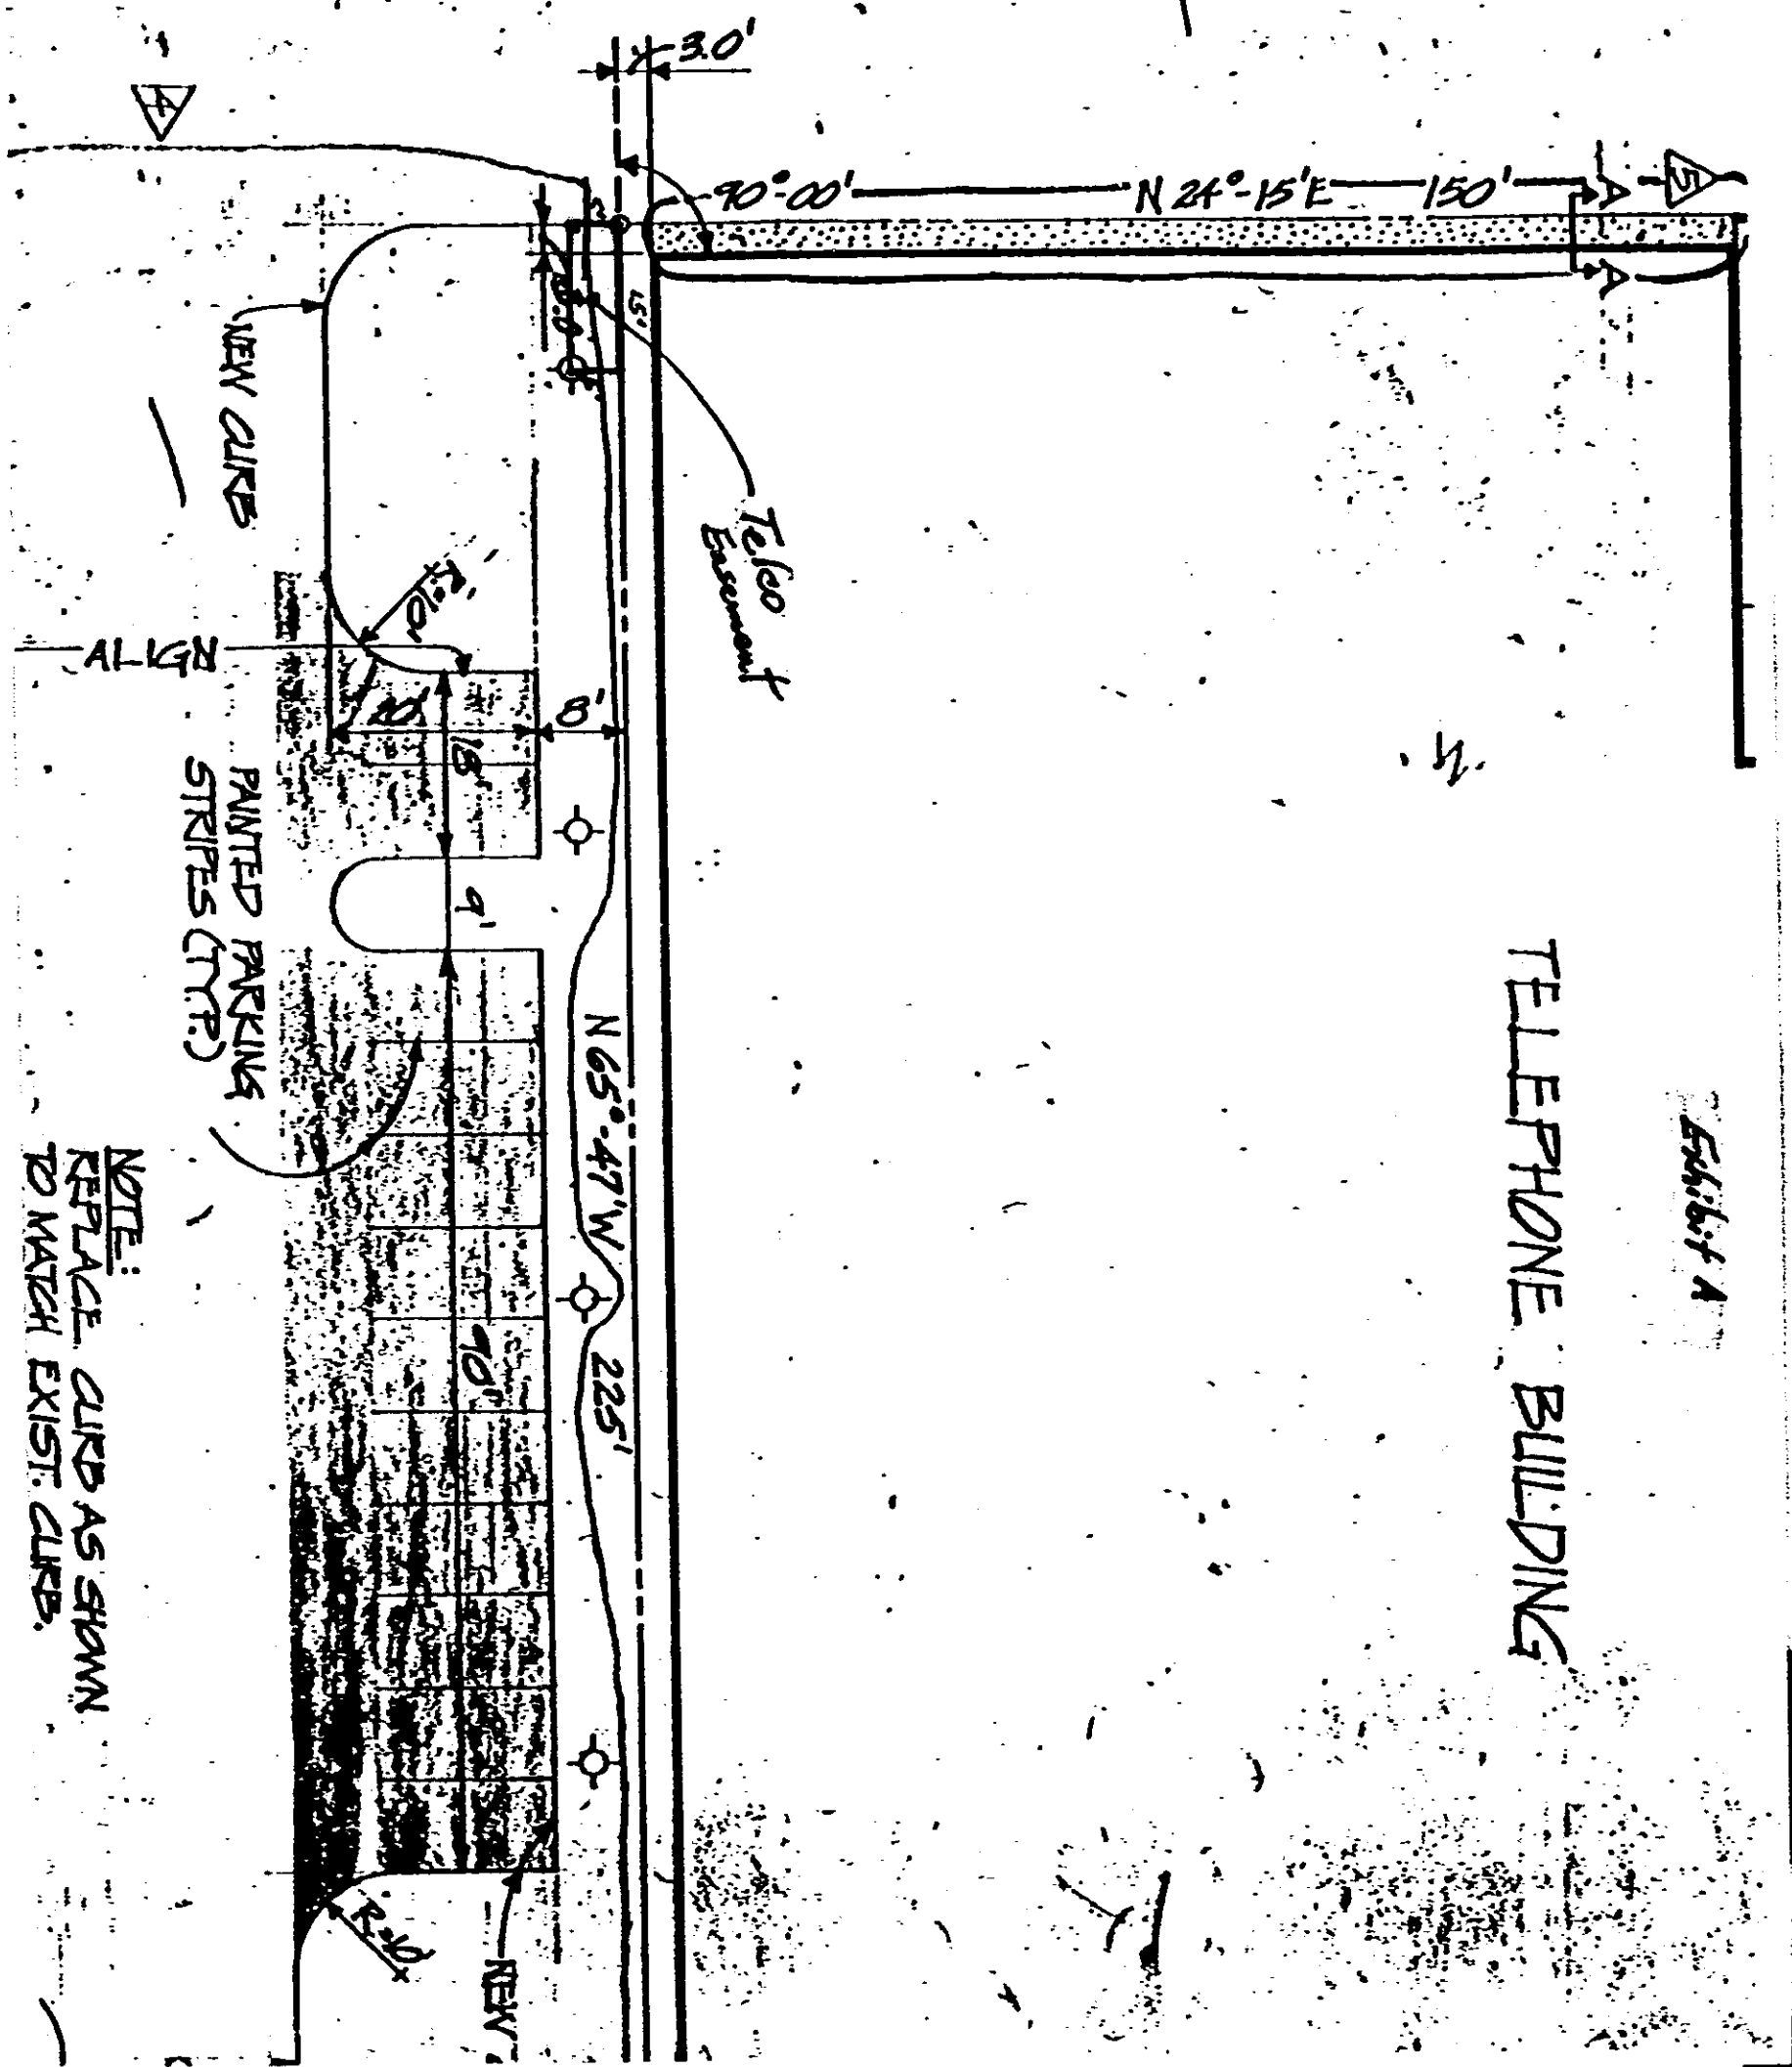

TELEPHONE BUILDING

Exhibit A

NOTE: REPLACE CURB AS SHOWN TO MATCH EXIST. CURB.

74328-000