


BFB

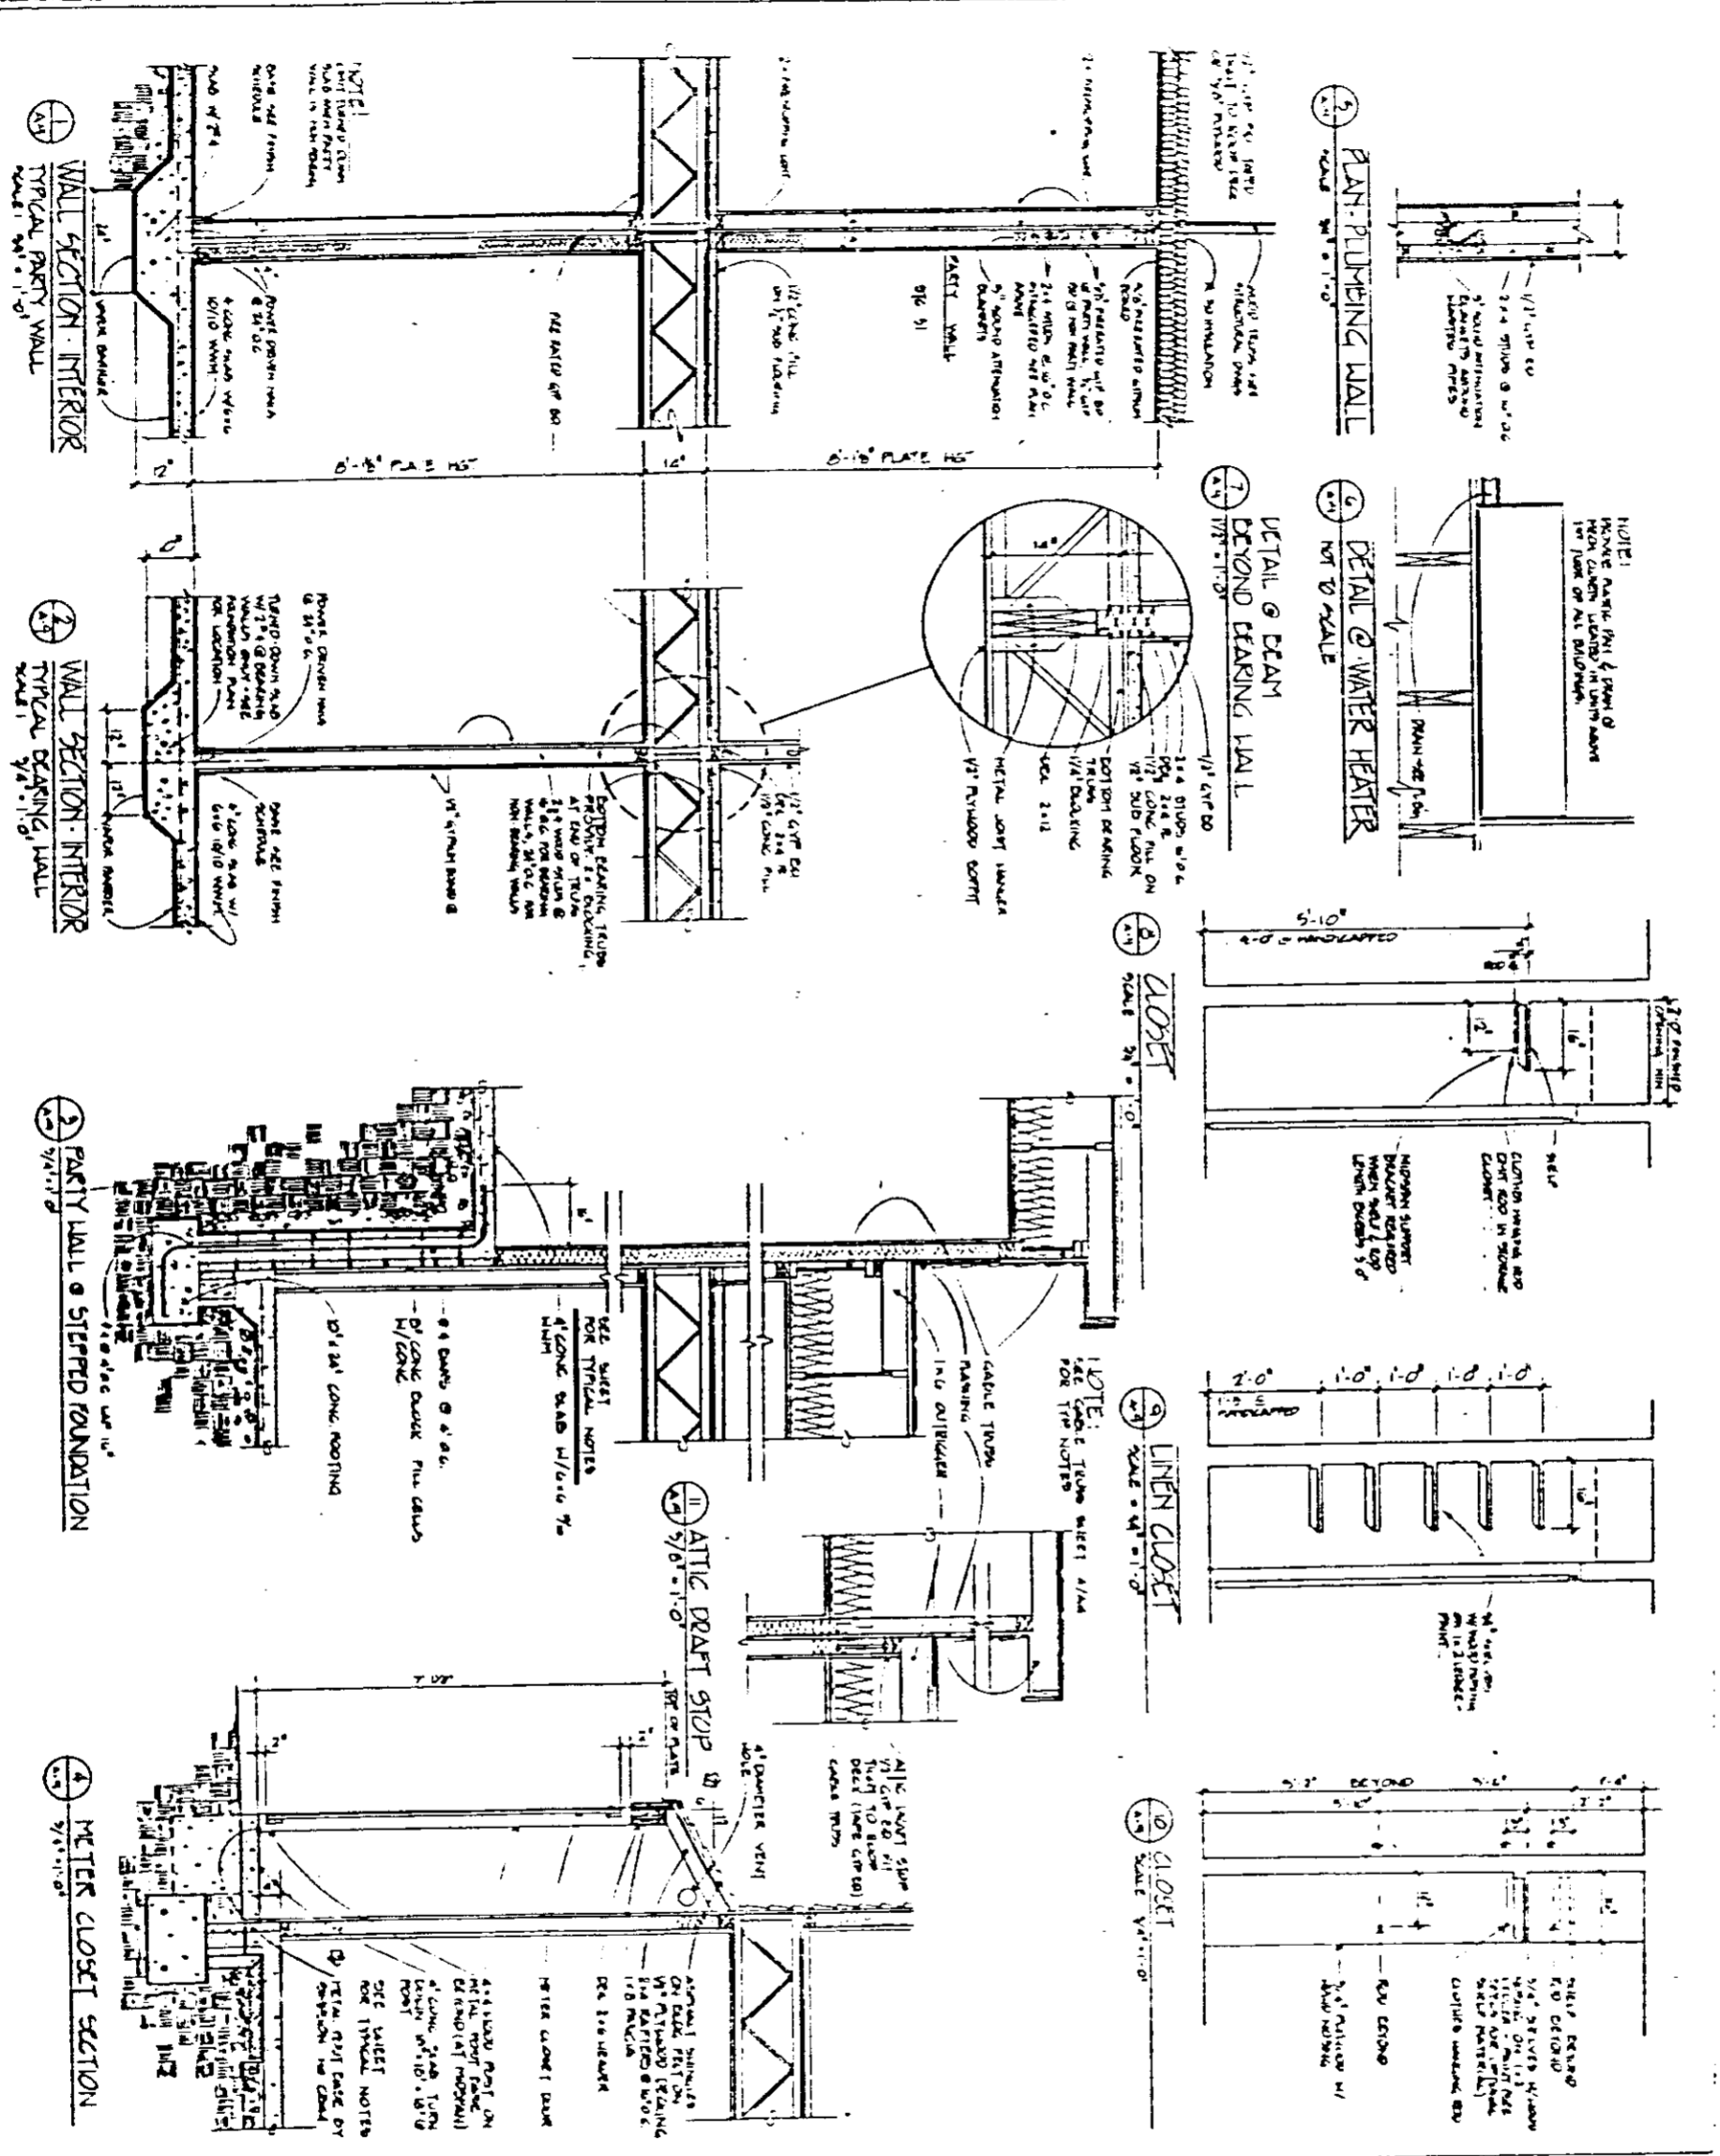

Project No.	83131
Issue Date	8/1/84
Sheet No.	A-9
Scale	1/8" = 1'-0"

COURT RIDGE CONDOMINIUMS
FURMAN UNIVERSITY
 Greenville, South Carolina

WILLIAM HOWELL ASSOCIATES INC.

Revised For Construction	8/1/84
Interior Wall	Sections & Details

1328 RV 21