



EXHIBIT "B"

B-1

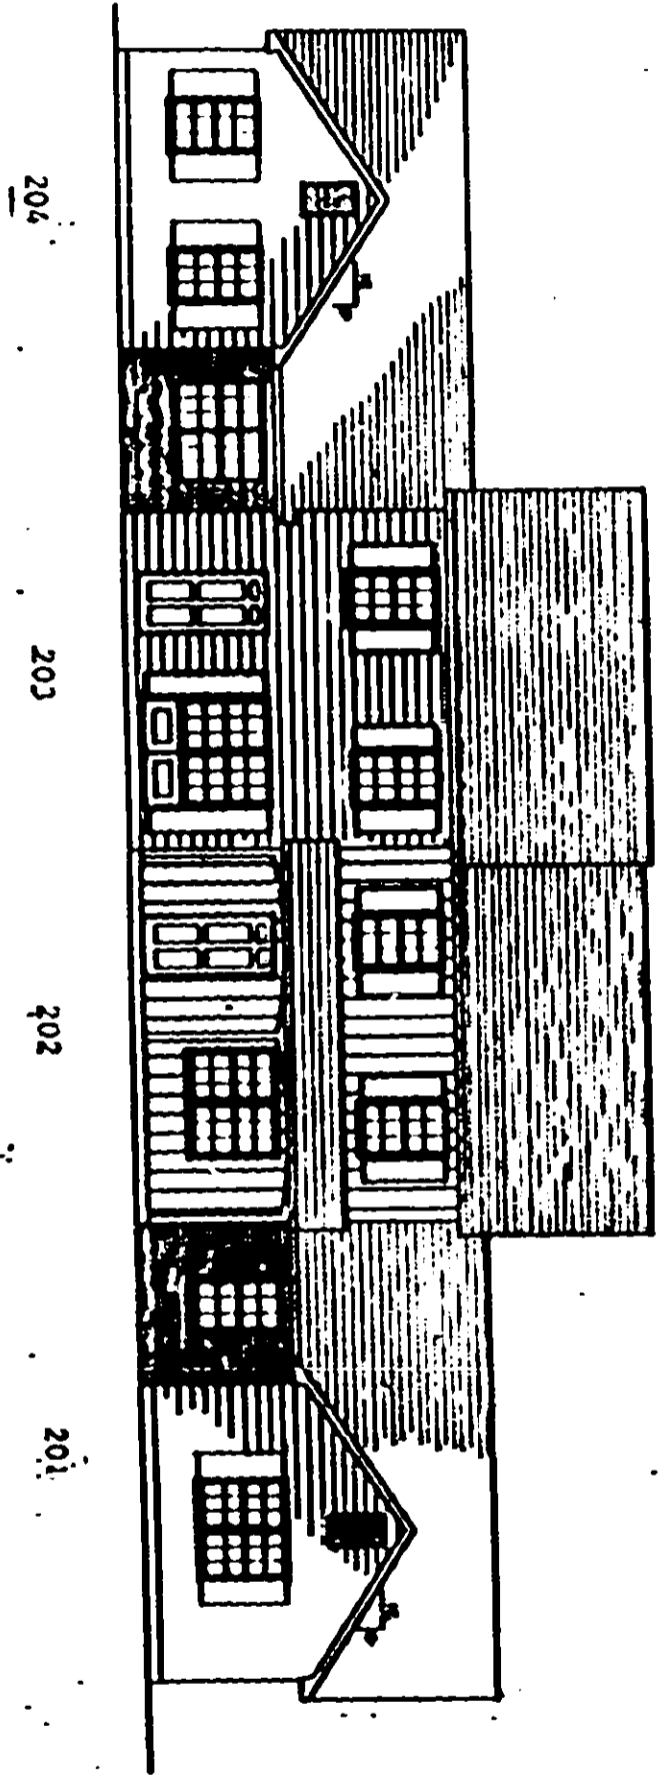

LEFT SIDE ELEVATION

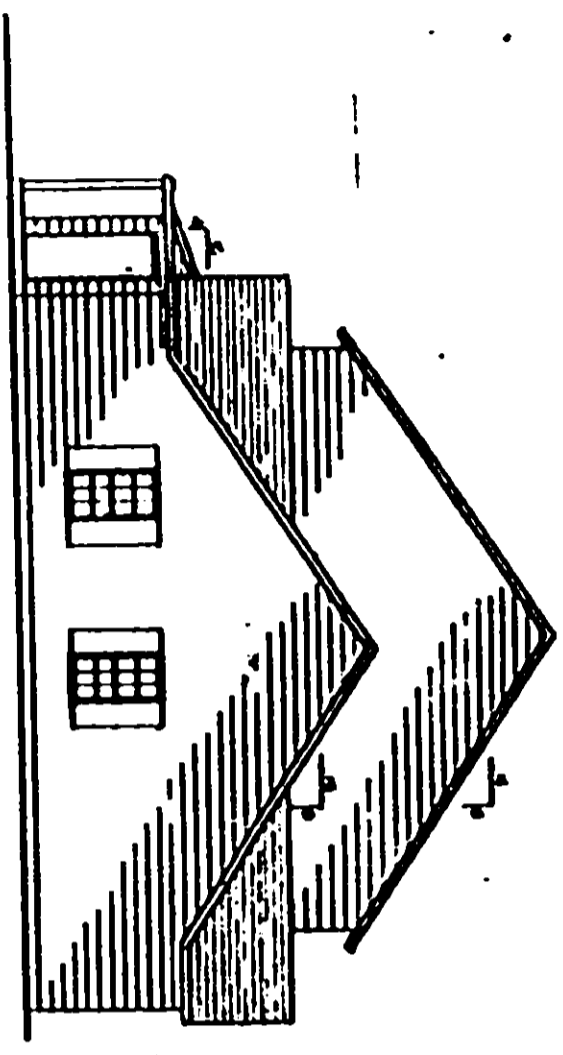

REVISION

