


B-2

FIRST FLOOR PLAN

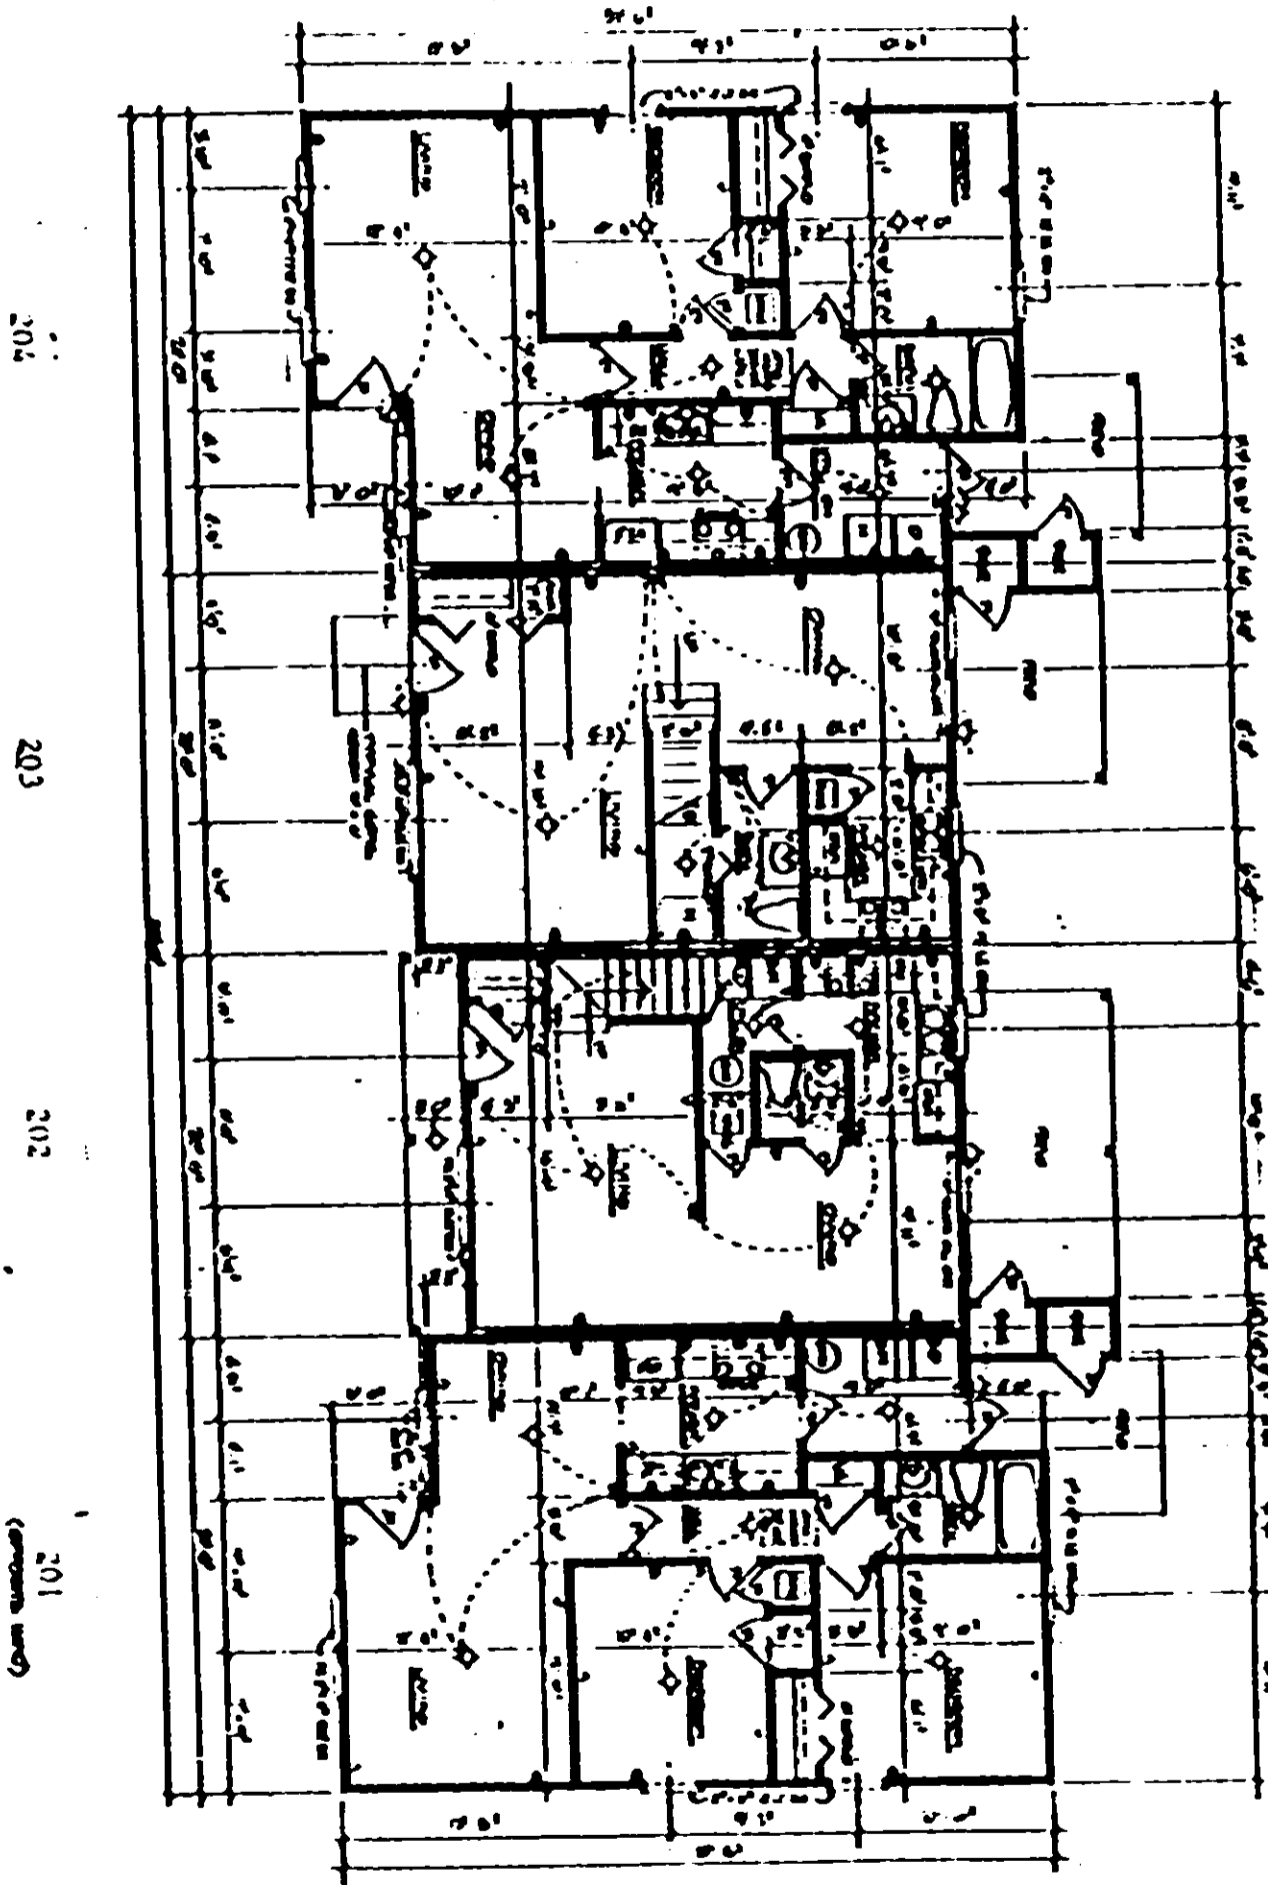

NOTE: NORTH ARROW

03150



3