


Exhibit A  
VOL 1229 PAGE 945

TYPICAL PARKING SPACE

SOUTHERN BELL TEL. CO.  
EQUIPMENT BUILDING  
8' x 13'

OLD SPARTANBURG ROAD

SEE SERVICE CONNECTION CONTRACT FOR SANITARY INSTALLATION VICE TO THE

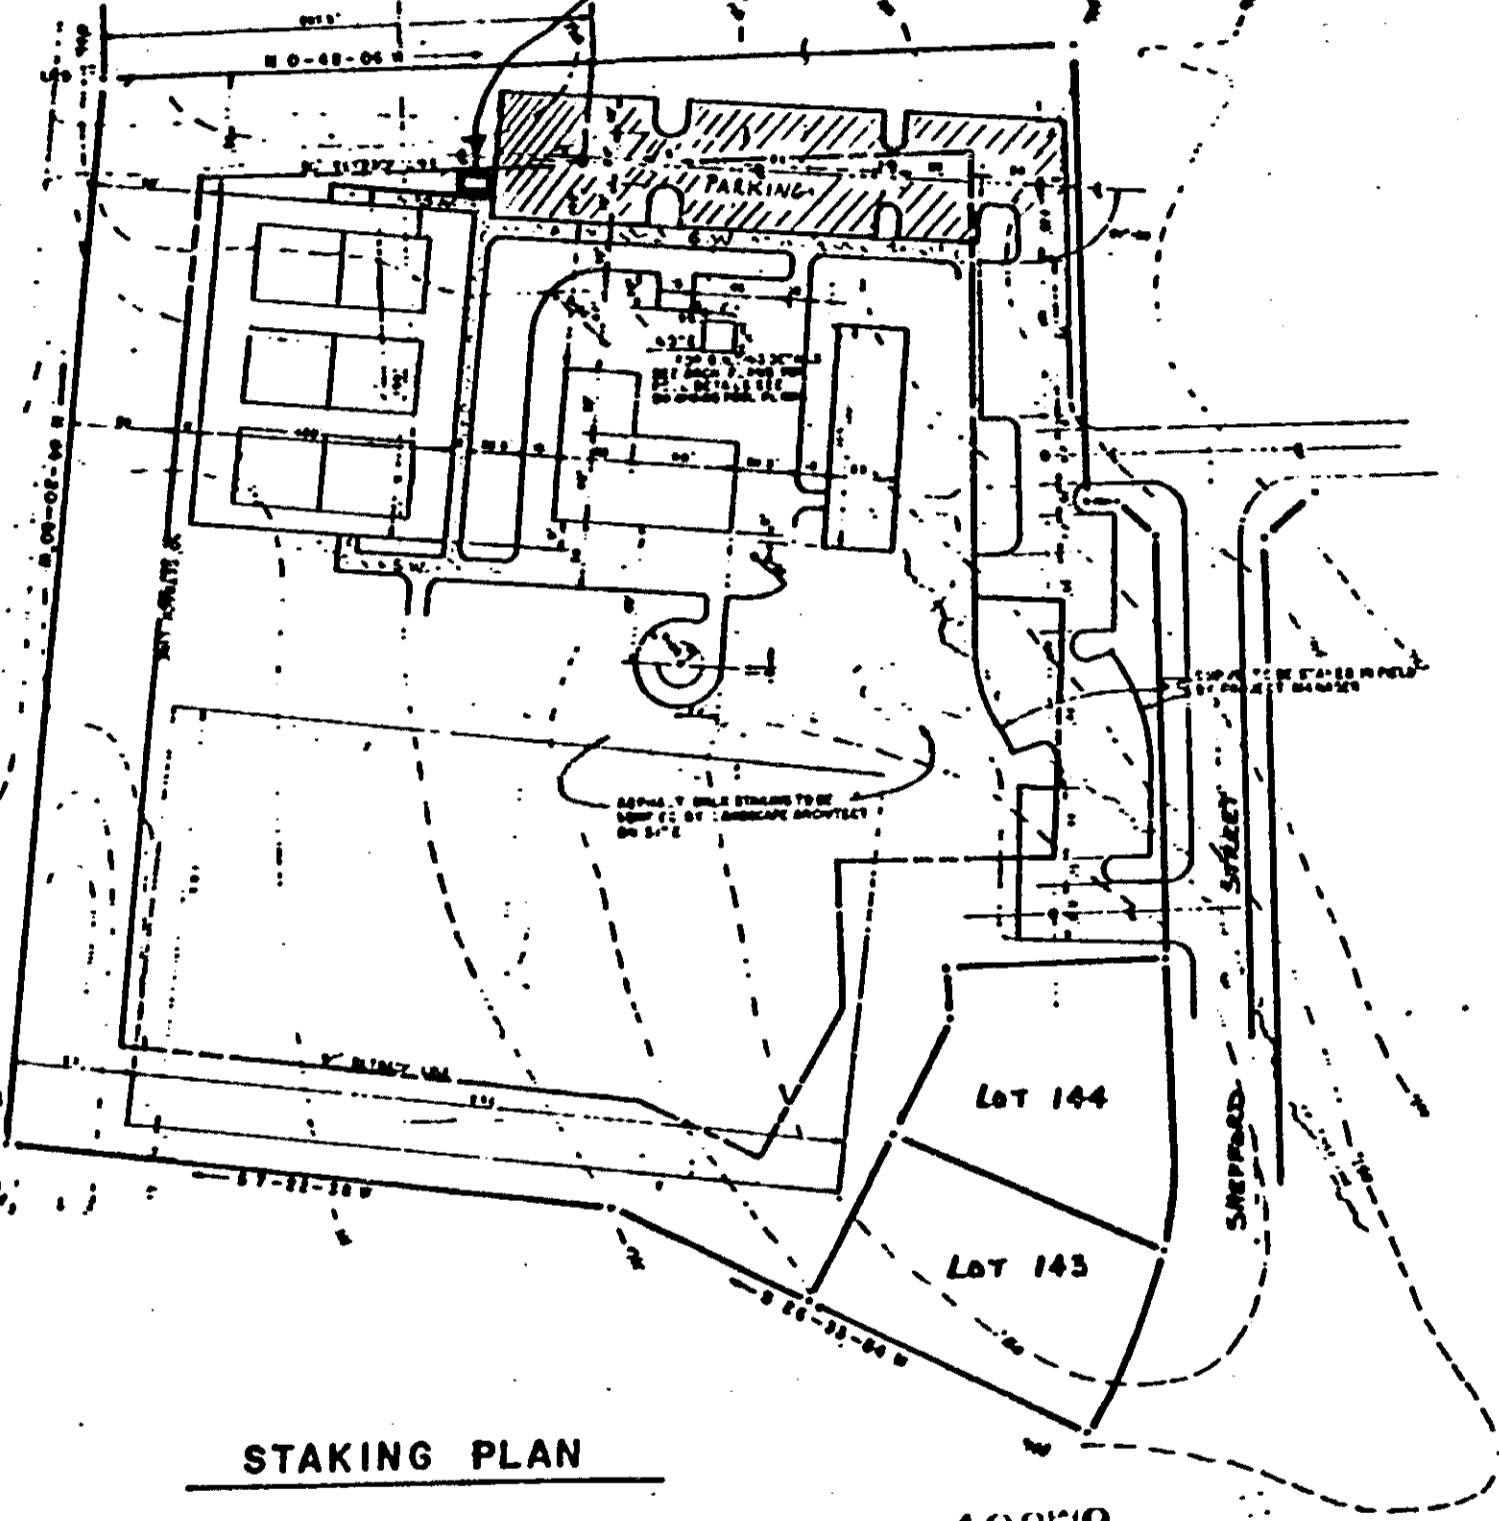

RECORDED DEC 28 1984 at 2:20 P.M. 19379

LEGEND  
--- PROPOSED GRADE

CO., INC.  
roll

PRINTED  
DEC 15 1984  
ARBOR  
ENGINEERING, INC.

Arbor Engineering, Inc.  
PO BOX 263, GREENVILLE, SC  
LICENSED PROFESSIONAL ENGINEER NO. 10248, PLANNING

NO	DATE	BY	DESCRIPTION	APP'D
REVISIONS				
<b>SILVERLEAF</b>				
<b>RECREATION AREA</b>				
<b>GRADING &amp; UNDERGROUND UTILITIES PLAN AND STAKING PLAN</b>				
GREENVILLE			SOUTH CAROLINA	

41  
90  
0.

19379