



AERATOR PLATFORM STRUCTURE
SCALE: 3/4" = 1'-0"

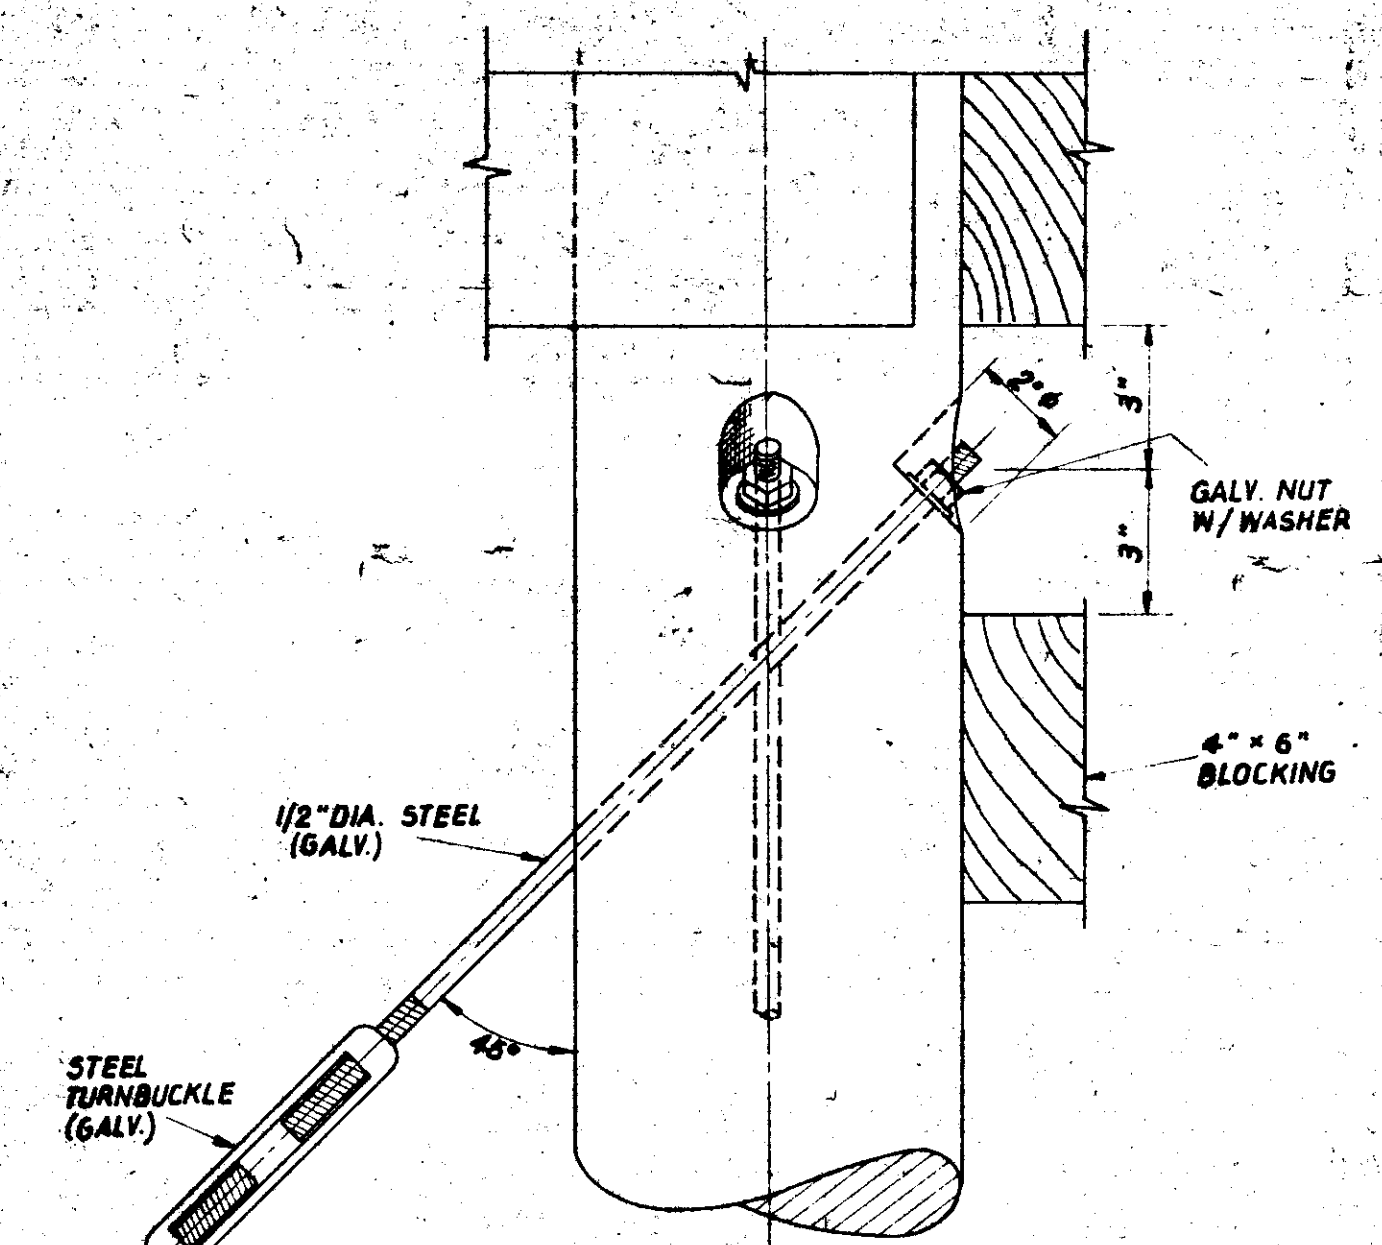


DETAIL A
PLACEMENT & FASTENING
OF 1/2" DIA. CROSS BRACING
SCALE: 3" = 1'-0"

- NOTES:**
1. ALL NAILS USED SHALL BE GALVANIZED
 2. SEE SPECIFICATIONS FOR GALVANIZING

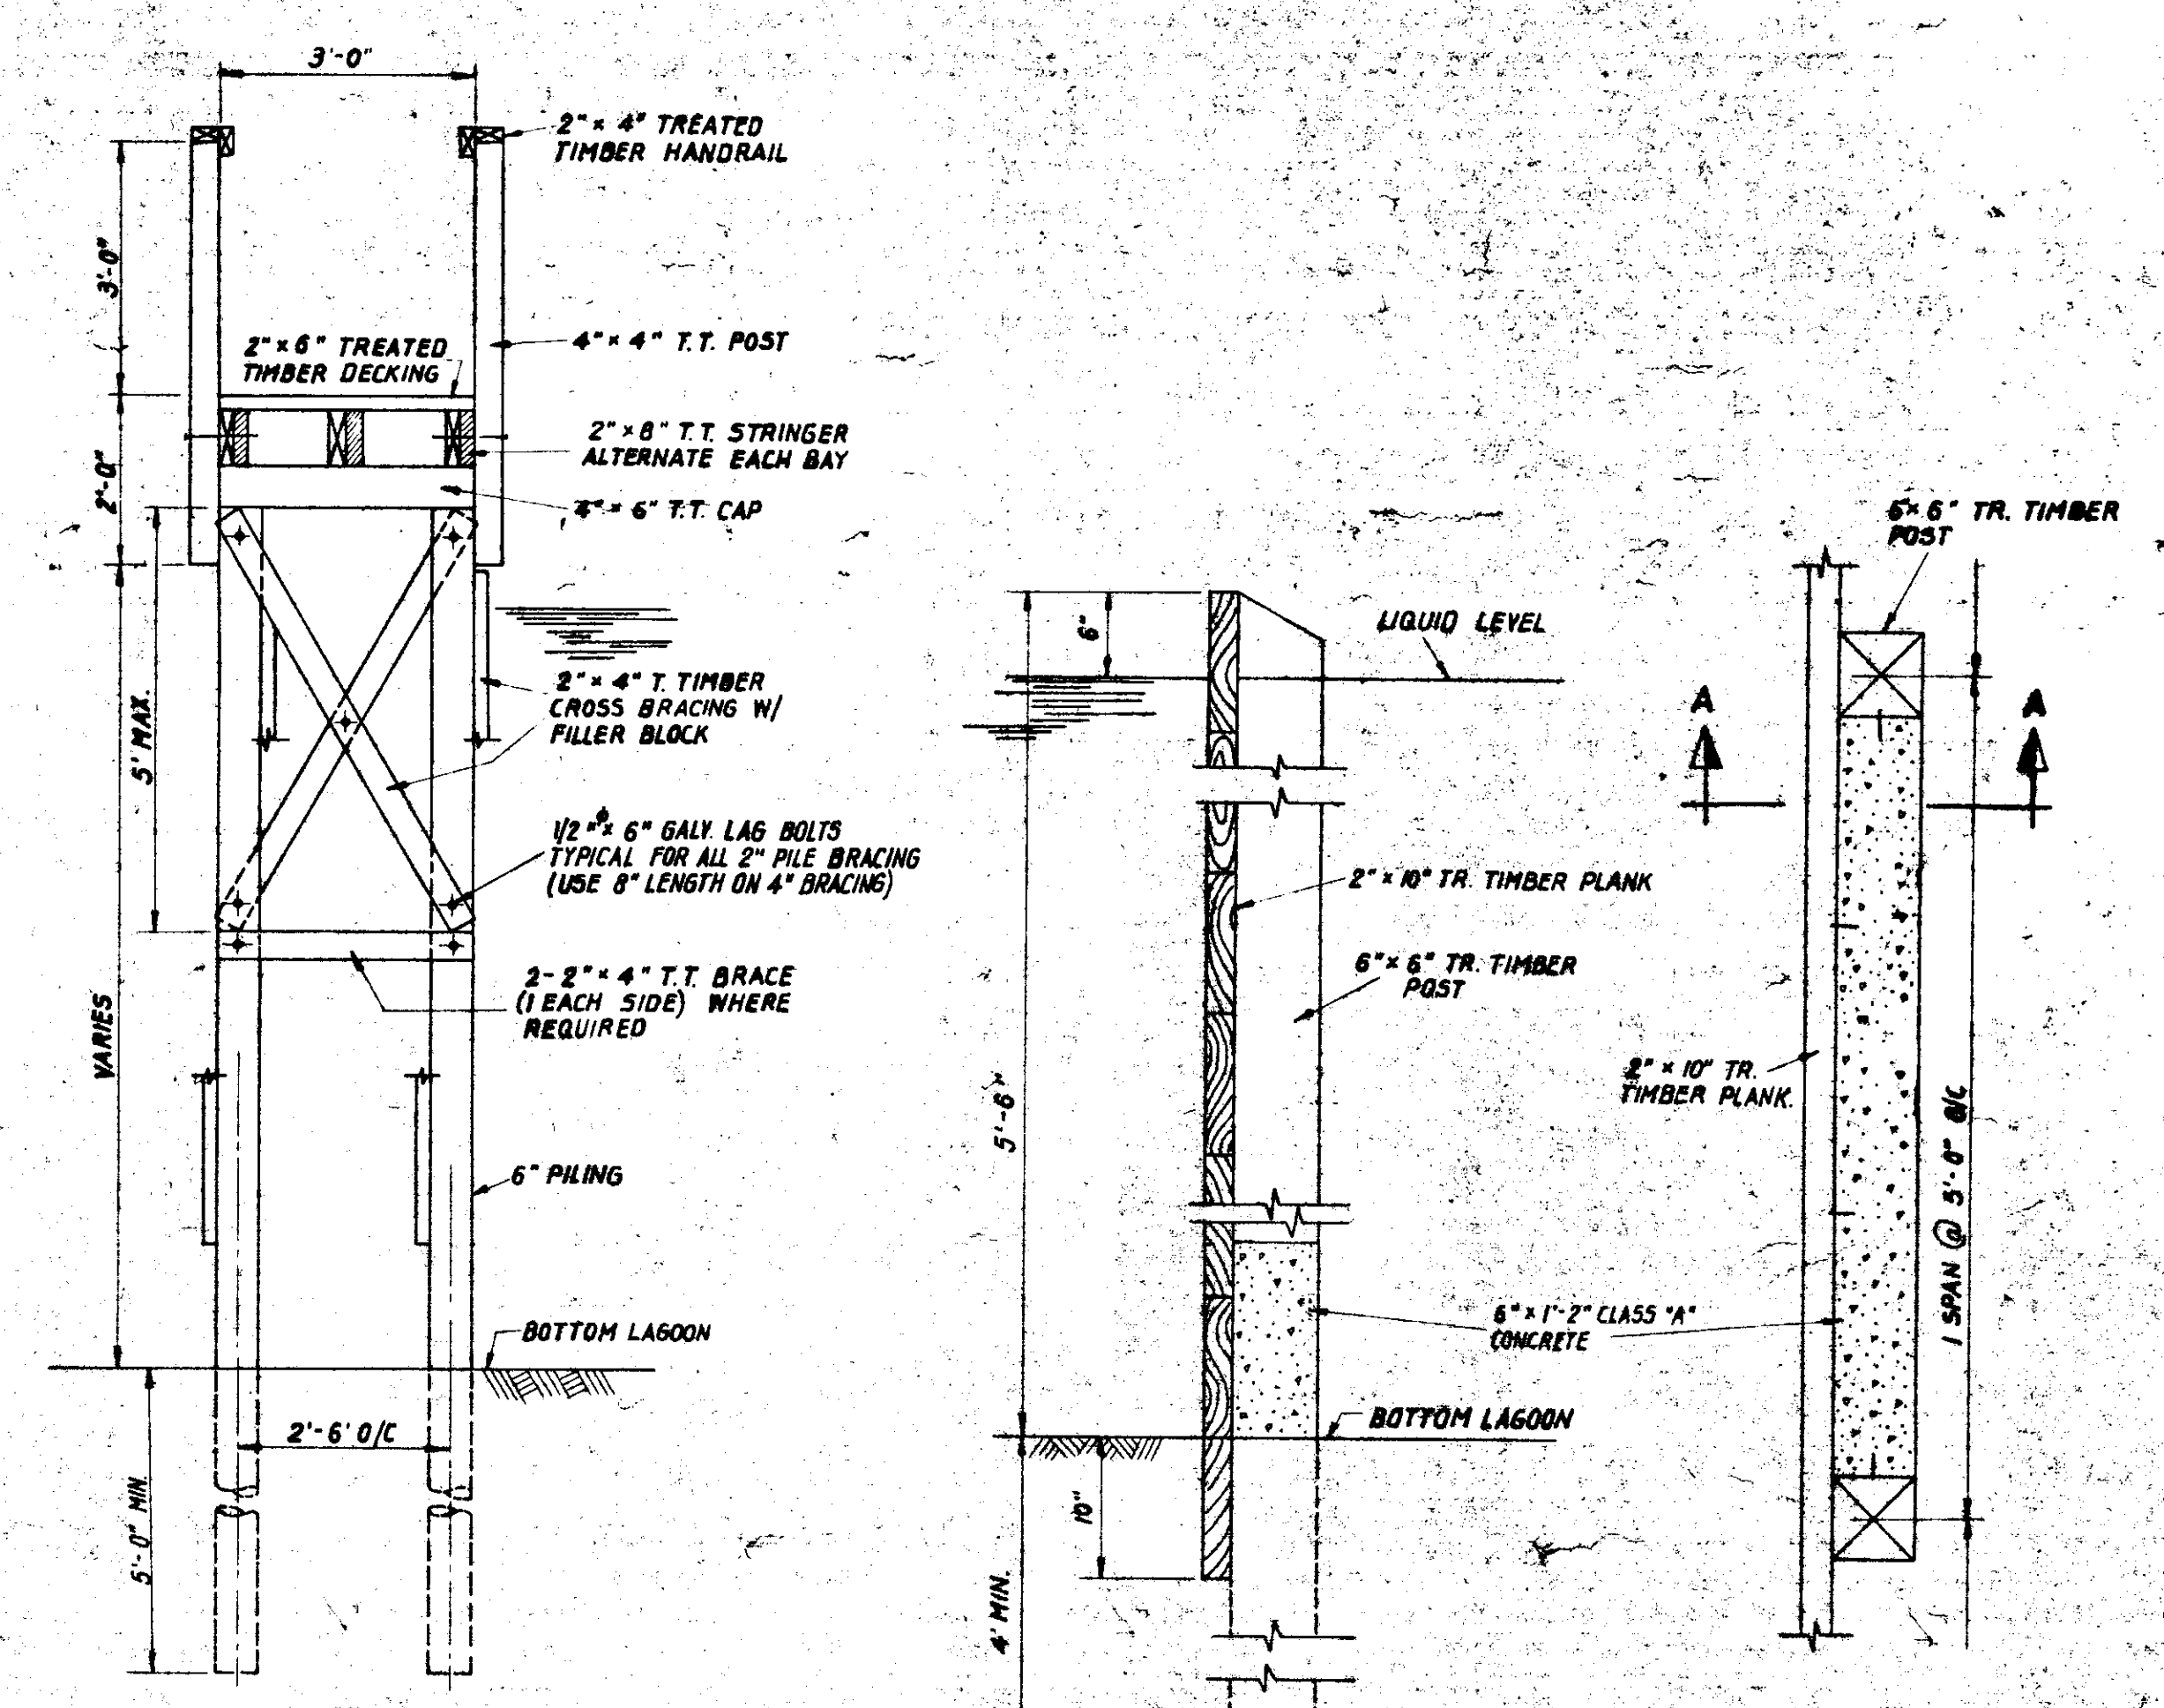


TYPICAL SECTION OF PIER
SCALE: 1/2" = 1'-0"

SECTION 'A-A'
SCALE: 1" = 1'-0"
DETAILS - LAGOON SEPARATOR BAFFLES

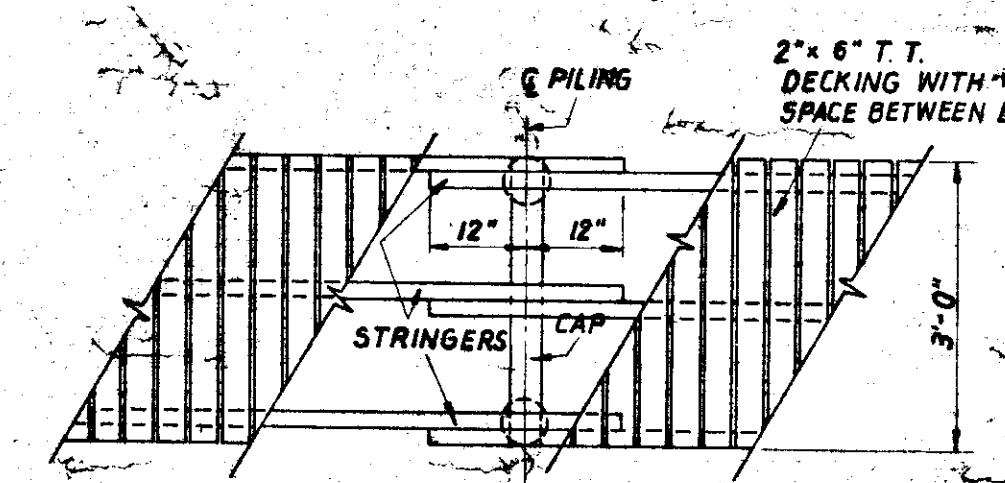

PART PLAN - PIER
(SHOWING DECKING)
SCALE: 1/2" = 1'-0"

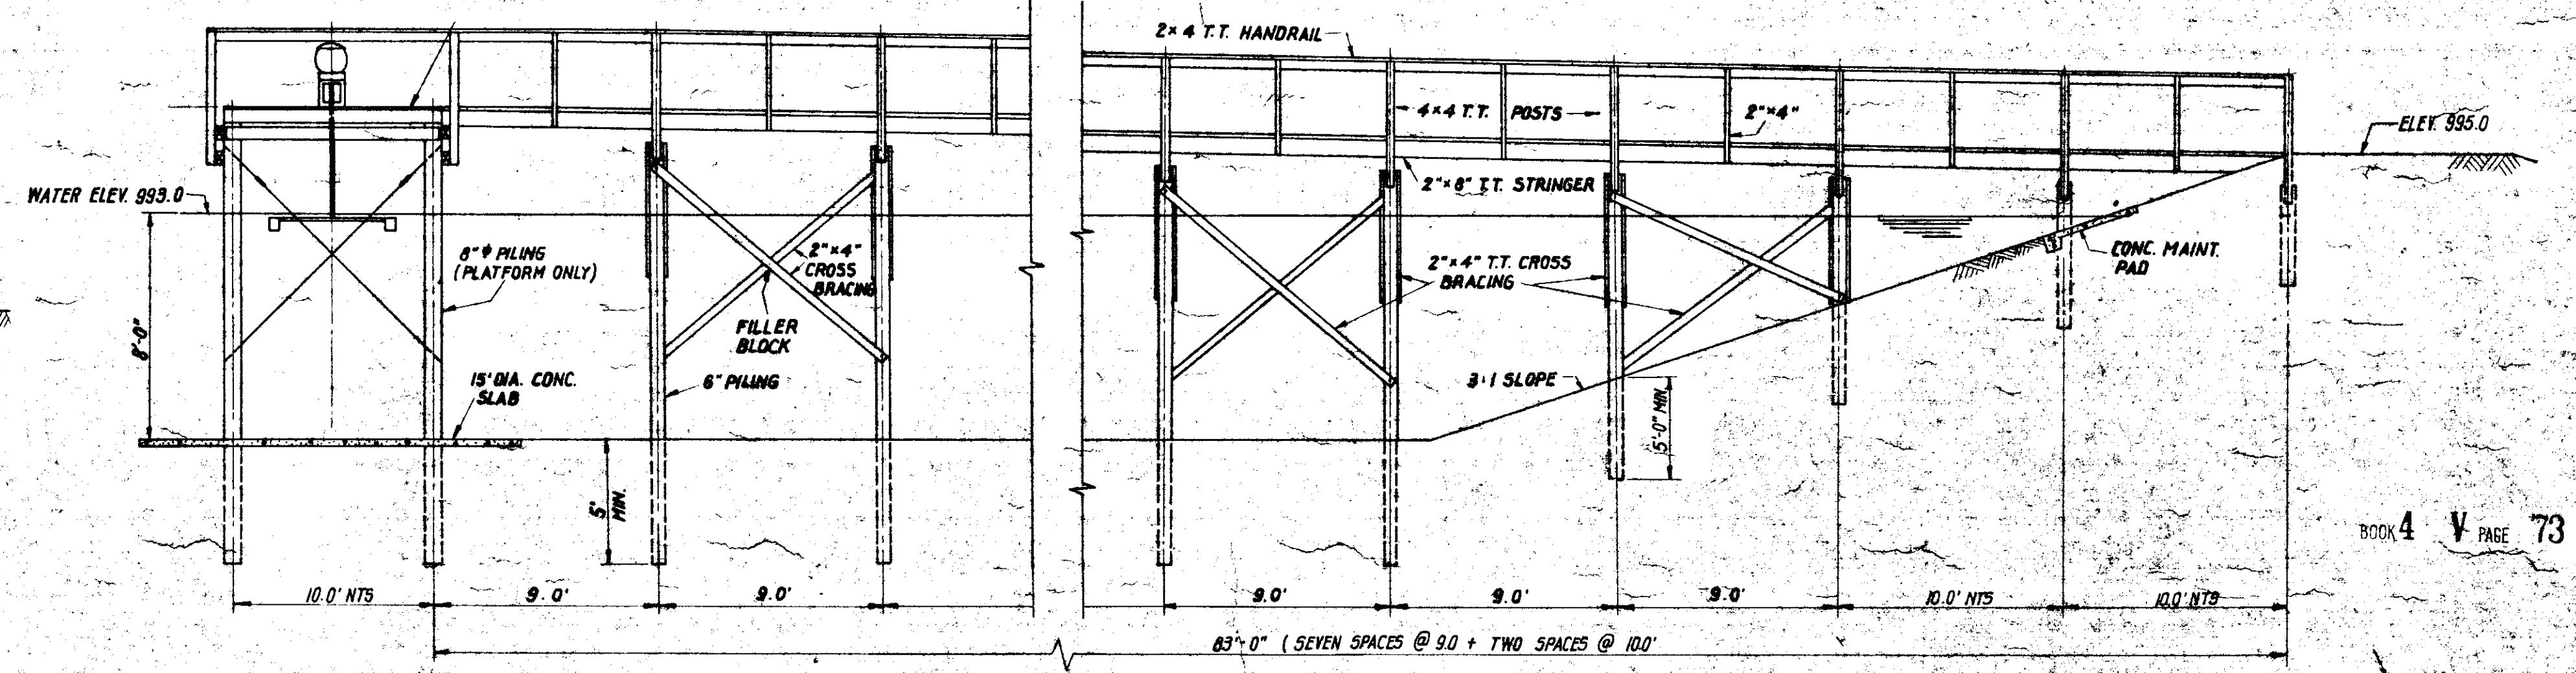

ELEVATION - ACCESS PIER FOR AERATORS
SCALE: 1" = 5'-0"

BOOK 4 V PAGE 73

PRINTED

DEC 1 1980

DAVIS AND FLOYD ENGINEERS, INC.
CONSULTING ENGINEERS
GREENWOOD, S. C. ATLANTA, GA.

TOWN OF TRAVELERS REST S. C.

TITLE
AERATOR PLATFORM & ACCESS PIER DETAILS

DESIGNED: P.R.F.
DRAWN: G.F.
CHECKED:
APPROVED:

SCALE: AS SHOWN
DATE: JULY 1980
REVISIONS

CONTRACT NO. 294
SH. 14 OF 45