


RECORDING  
PAGE

UNIVERSITY RIDGE

AUGUSTA STREET

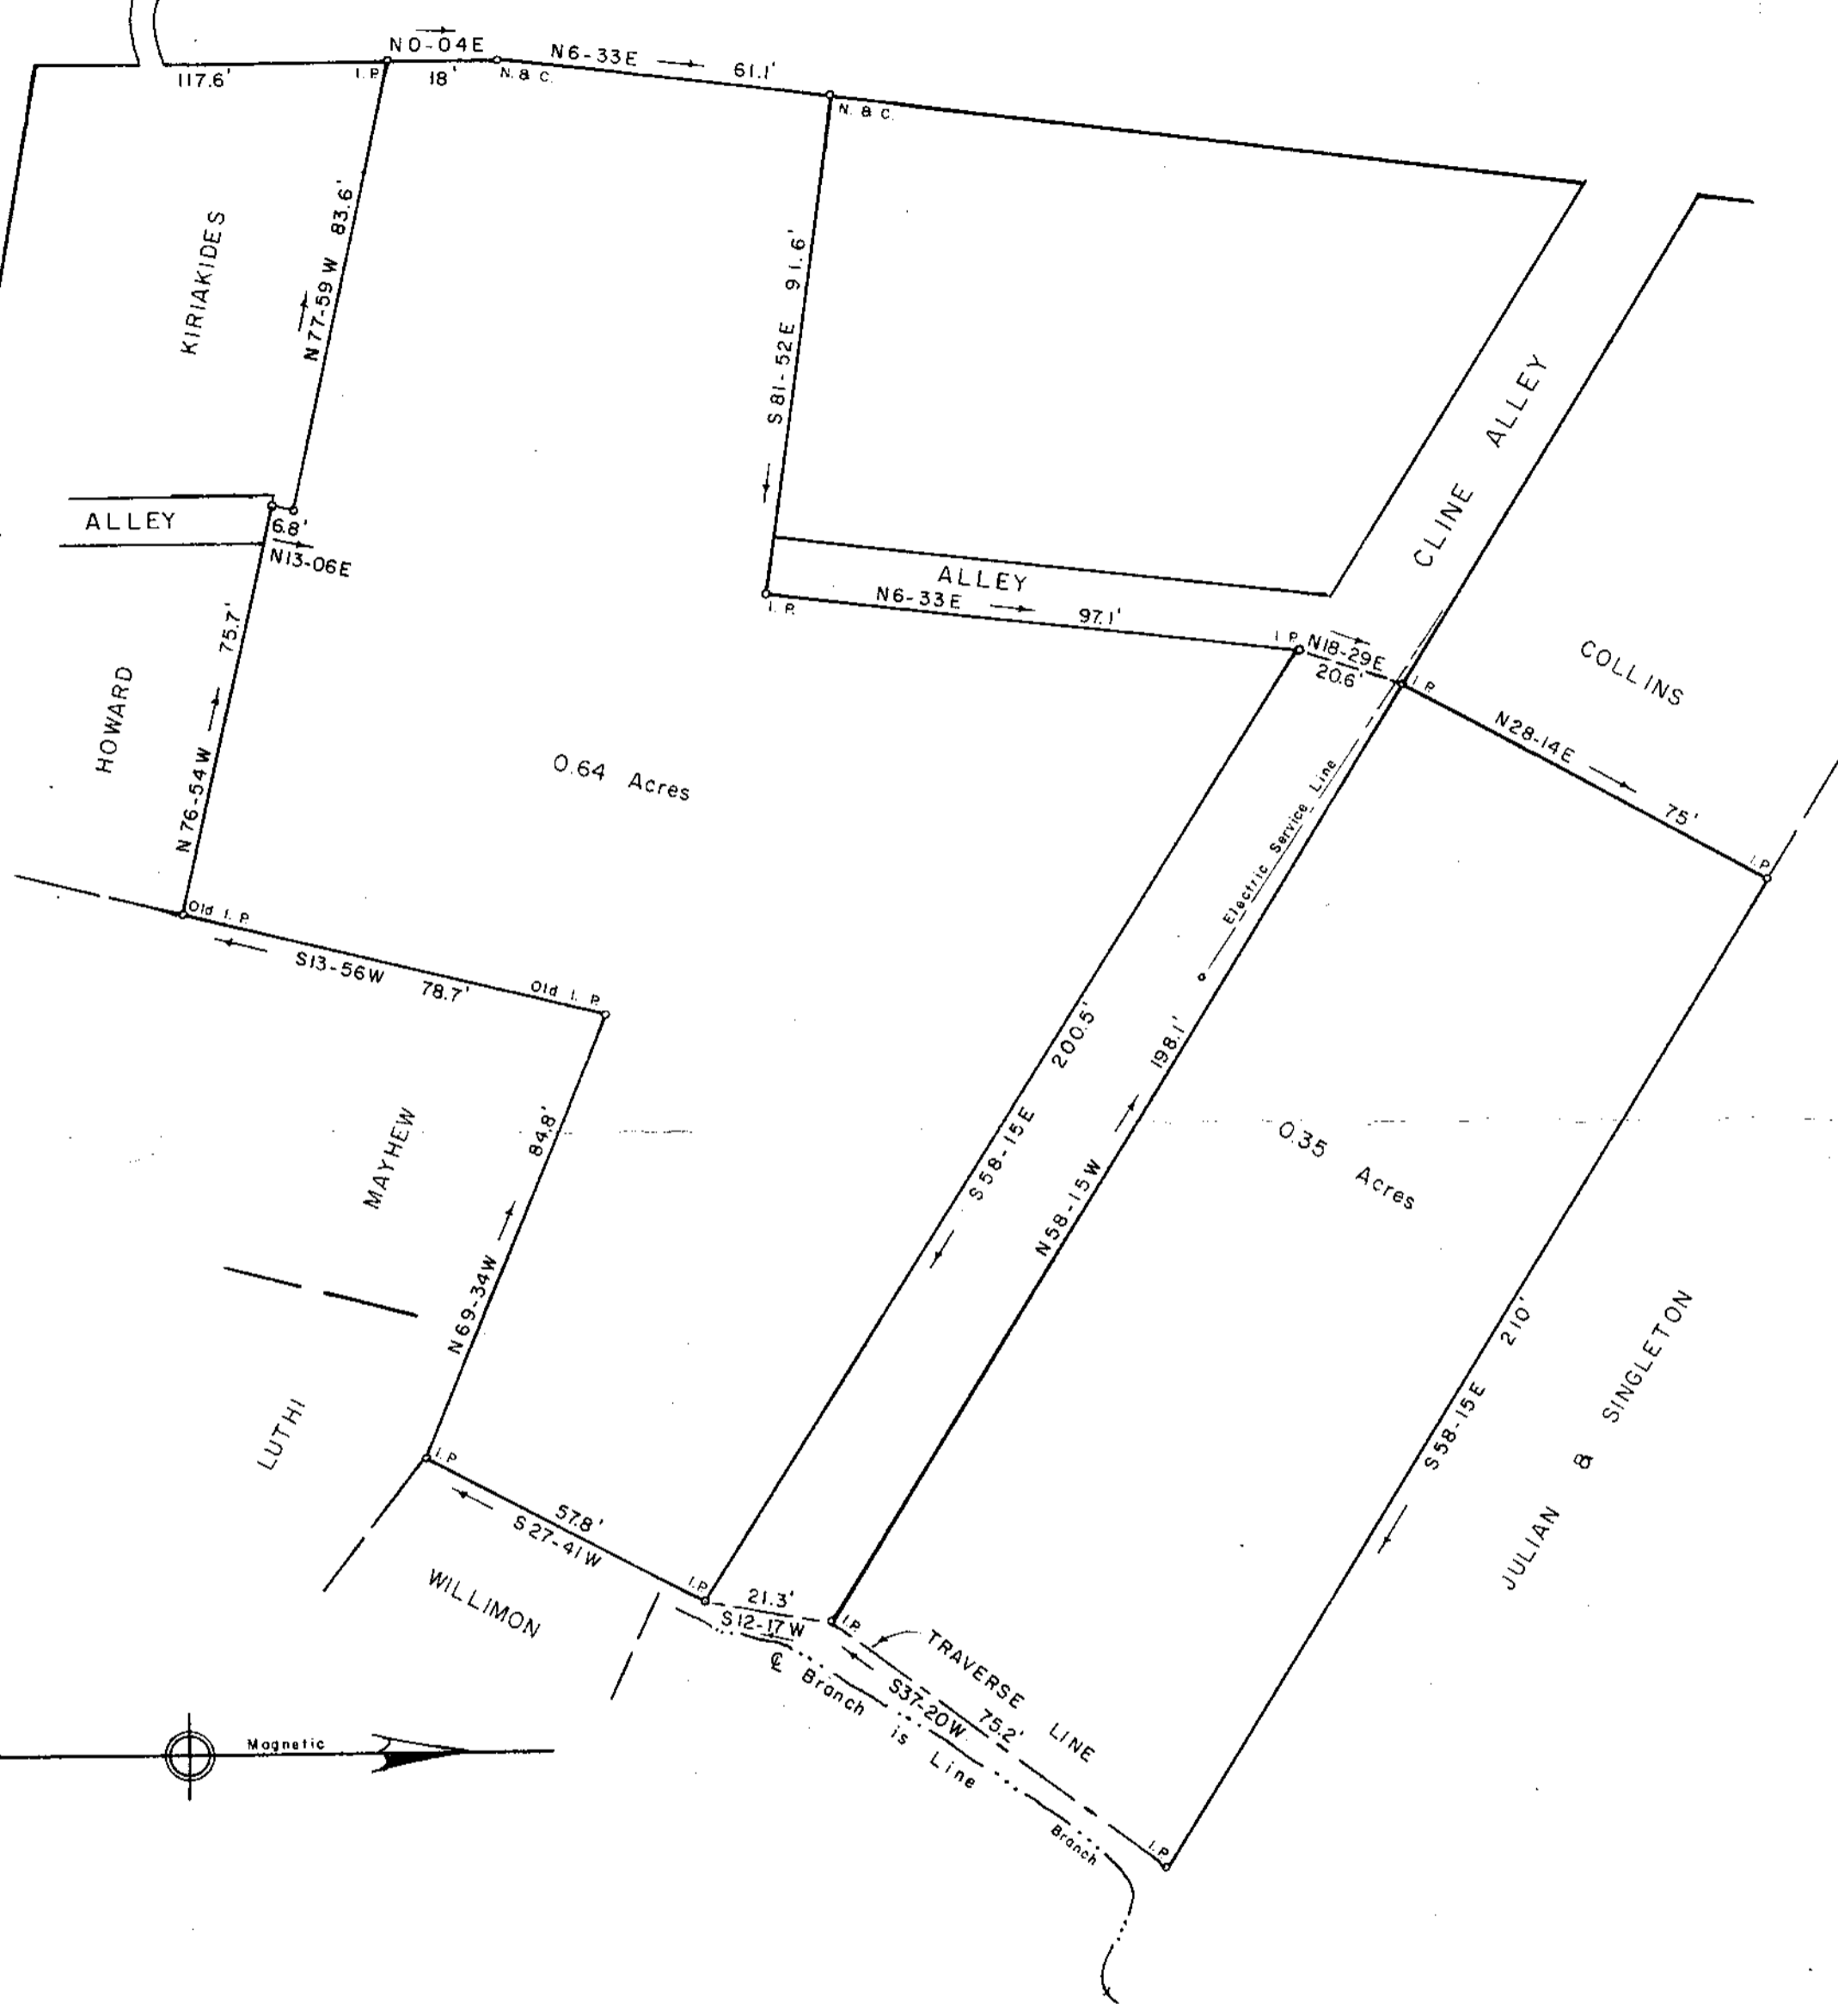

PROPERTY OF  
ENOREE BAPTIST CHURCH  
GREENVILLE, S. C.

Scale 1" = 30' April, 1974  
DALTON & NEVES CO., ENGINEERS  
121 MANLY STREET  
GREENVILLE, S. C.

FILED  
GREENVILLE CO. S. C.  
APR 13 3 31 PM '74  
DORRIS S. TAYLOR/ASST. CLERK

5F-39

26404

F.B. 407

