


H. B. - 205
P. 37
W. 132
P. 25
H. 203
P. 48

FILED
GREENVILLE CO. S. C.

FEB 13 2 51 PM '78

DONNIE S. TANKERSLEY
R.M.C.

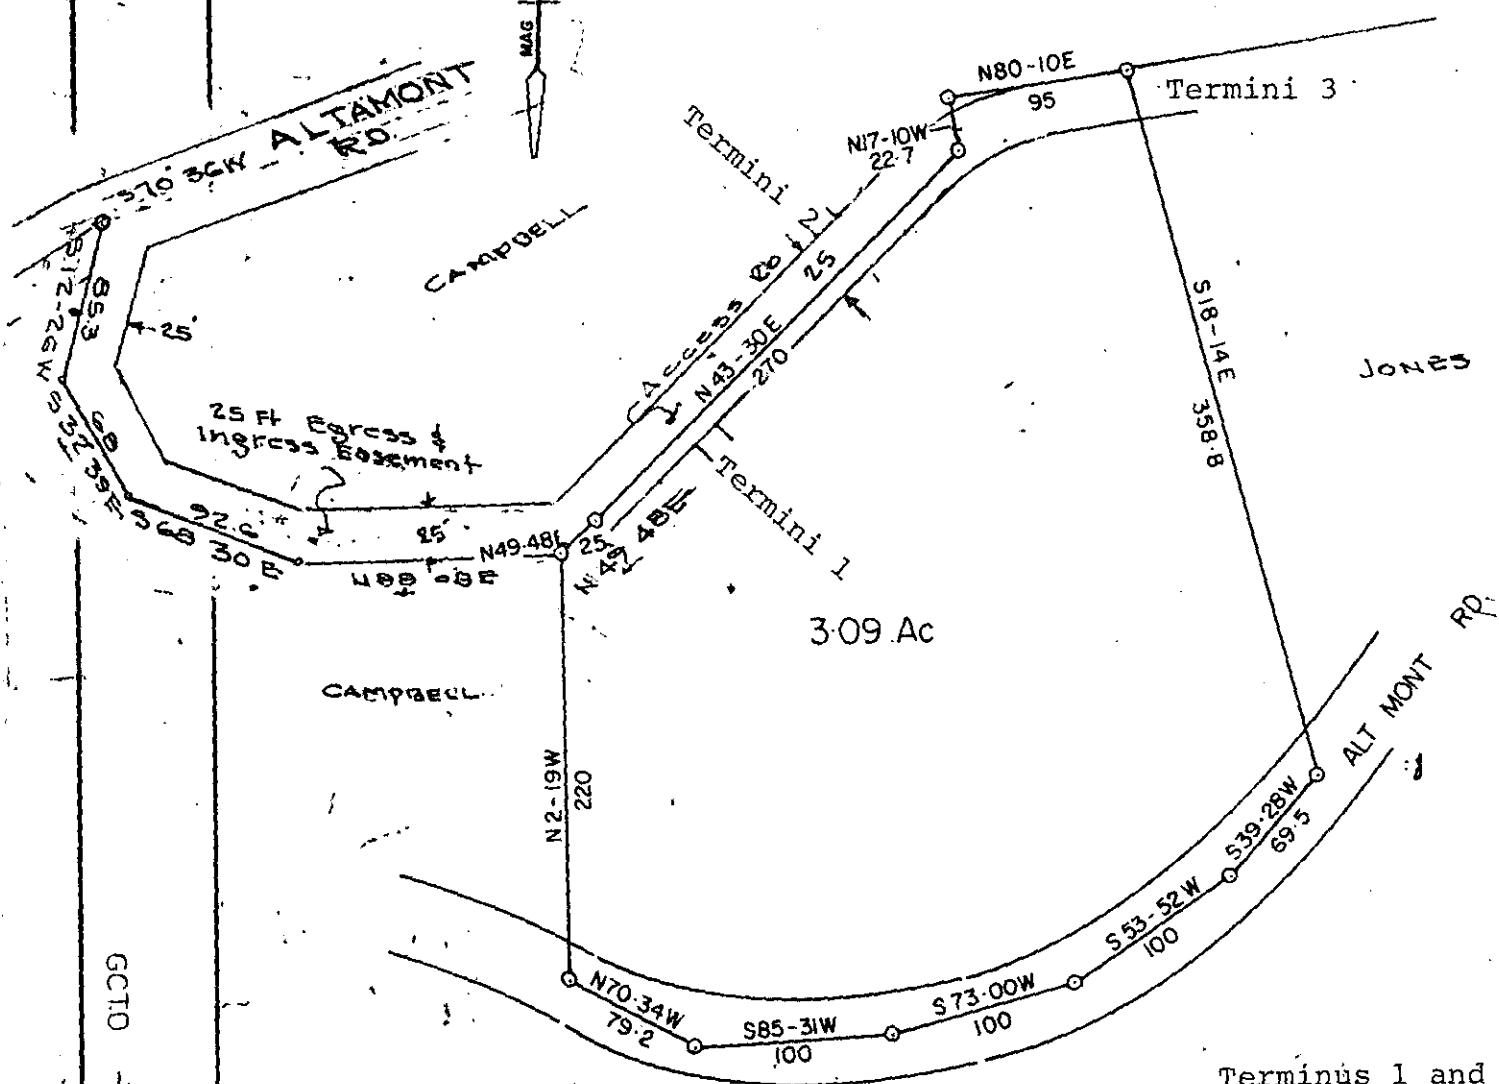

3.09 Ac

Terminus 1 and 2 do not reflect the exact location but merely side of road served.

JONES & RAINES


PROPERTY OF
DOUGLAS M. RAINES

GREENVILLE CO. S.C.
SCALE 1"=100' NOV. 9-77

16N-12

23819

SEE PLAT - JONES & RAINES - NOV. 9 - 1977 (LARGE)
" JAMES W. CAMPBELL DEC 1 - 1976 (")

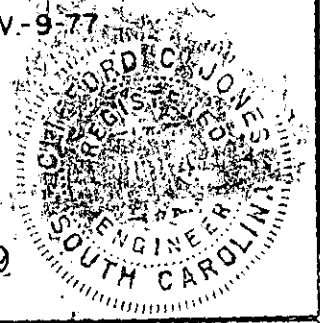

MICROFILMED

JONES ENGINEERING SERVICE 1004 E PERRY RD

GCTD --- 1 FEB 13 78 1438

1.00CI