


DEC 6 12 06 PM '78

DONNIE S. TANKERSLEY
R.M.C.

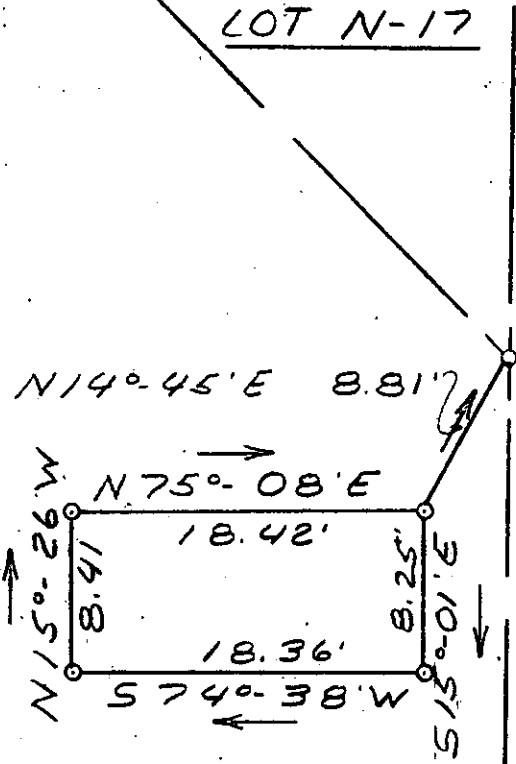

QUAIL HOLLOW DRIVE
(UNDEVELOPED ROAD)




1.0001

GCTO: --- 1 DE. 678 709

✓ 6-4-83 17268
DEC 6 1978

IRON PINS AT ALL CORNERS NEAR BLOCK BOOK 555.4-1-56

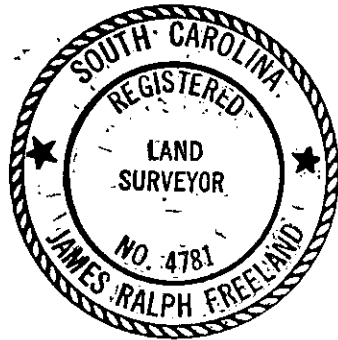

STATE OF SOUTH CAROLINA
GREENVILLE COUNTY

PROPERTY OF
GUY A. PORTER

FREELAND & ASSOCIATES
Engineers • Land Surveyors

GREENVILLE, S. C.

SURVEY	D.G.
DRAWN	D.S.
CHECK	[Signature]
SCALE	1" = 10'
DATE	11-20-78
DWG. NO.	78-2592-C

SEAL