


STALLING ROAD
GINGER LANE ROAD

50" RW FOR 48" WATER MAIN

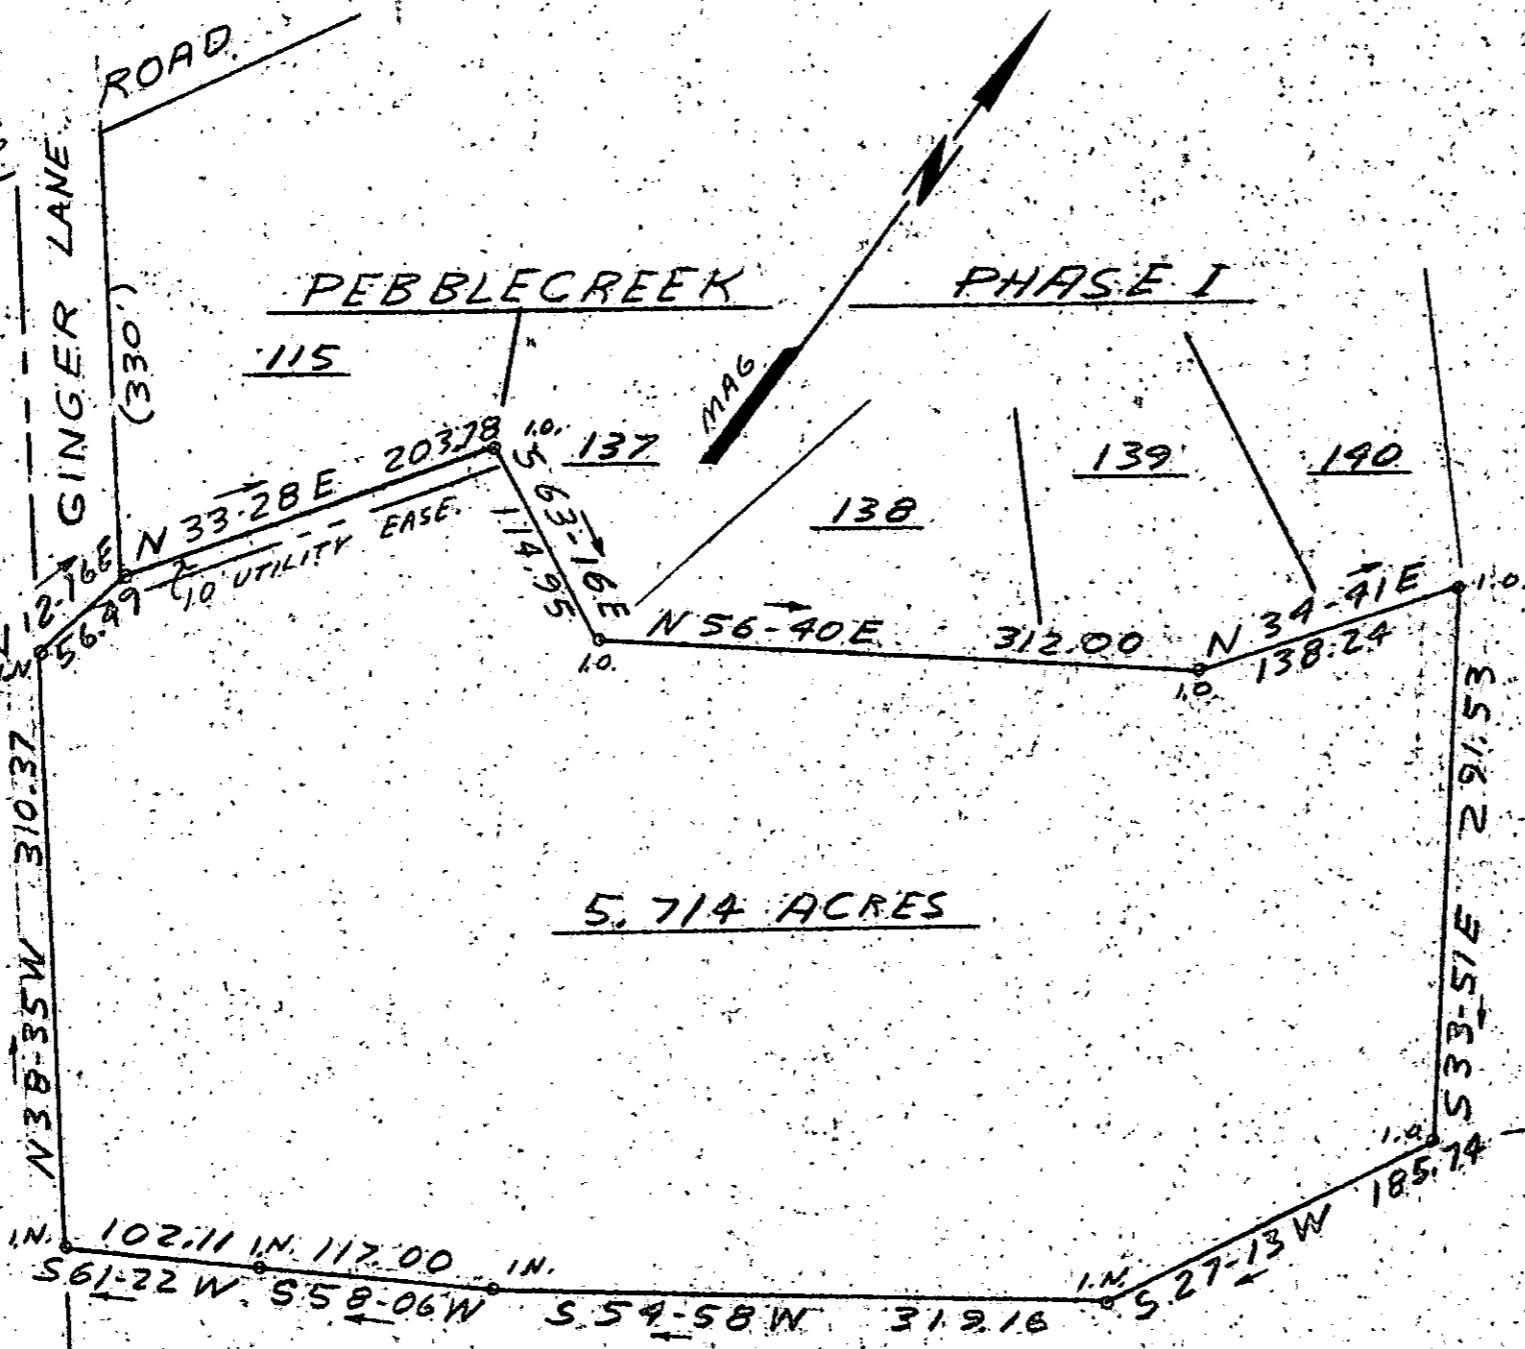

NORMAN L. FORRESTER
(N/P)

MAY 11 1979

1"=100' scale


GCTO --- 1 MY 11 79 128

FILED
GREENVILLE CO. S.C.
MAY 11 11 32 AM '79
DONNIE S. TANKERSLEY
R.M.C.

32970

I hereby certify that the ratio of precision of the field survey is 1/5000 as shown hereon and the area was determined by D.M.D. Method

James R. Freeland

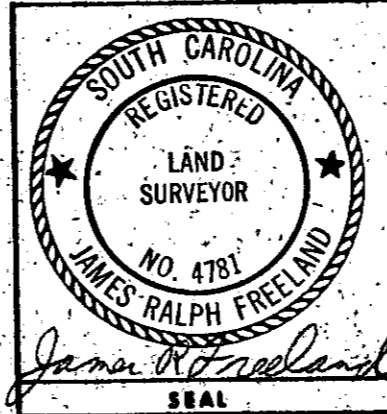

STATE OF SOUTH CAROLINA
GREENVILLE COUNTY

PEBBLE CREEK
PHASE IV SECT 2
PROPERTY OF
PEBBLEPART LTD.

FREELAND & ASSOCIATES
Engineers • Land Surveyors
GREENVILLE, S. C.

SURVEY	06
DRAWN	JRF
CHECK	JRF
SCALE	1"=100'
DATE	MAY 9, 1979
DWG. NO.	79-3306

7-A-65

2.0001

MICROFILMED