

FILED  
GREENVILLE CO. S. C.

APR 25 8 58 AM '79


DONNIE S. TANKERSLEY

OLD EASLEY-BRIDGE ROAD

# SURVEY FOR WESTERN CAROLINA REGIONAL SEWER AUTHORITY UPPER PARKER TREATMENT PLANT SITE GREENVILLE COUNTY, S. C.

SCALE 1"=100 - 10-16-78

REVISED DEC. 6, 1978

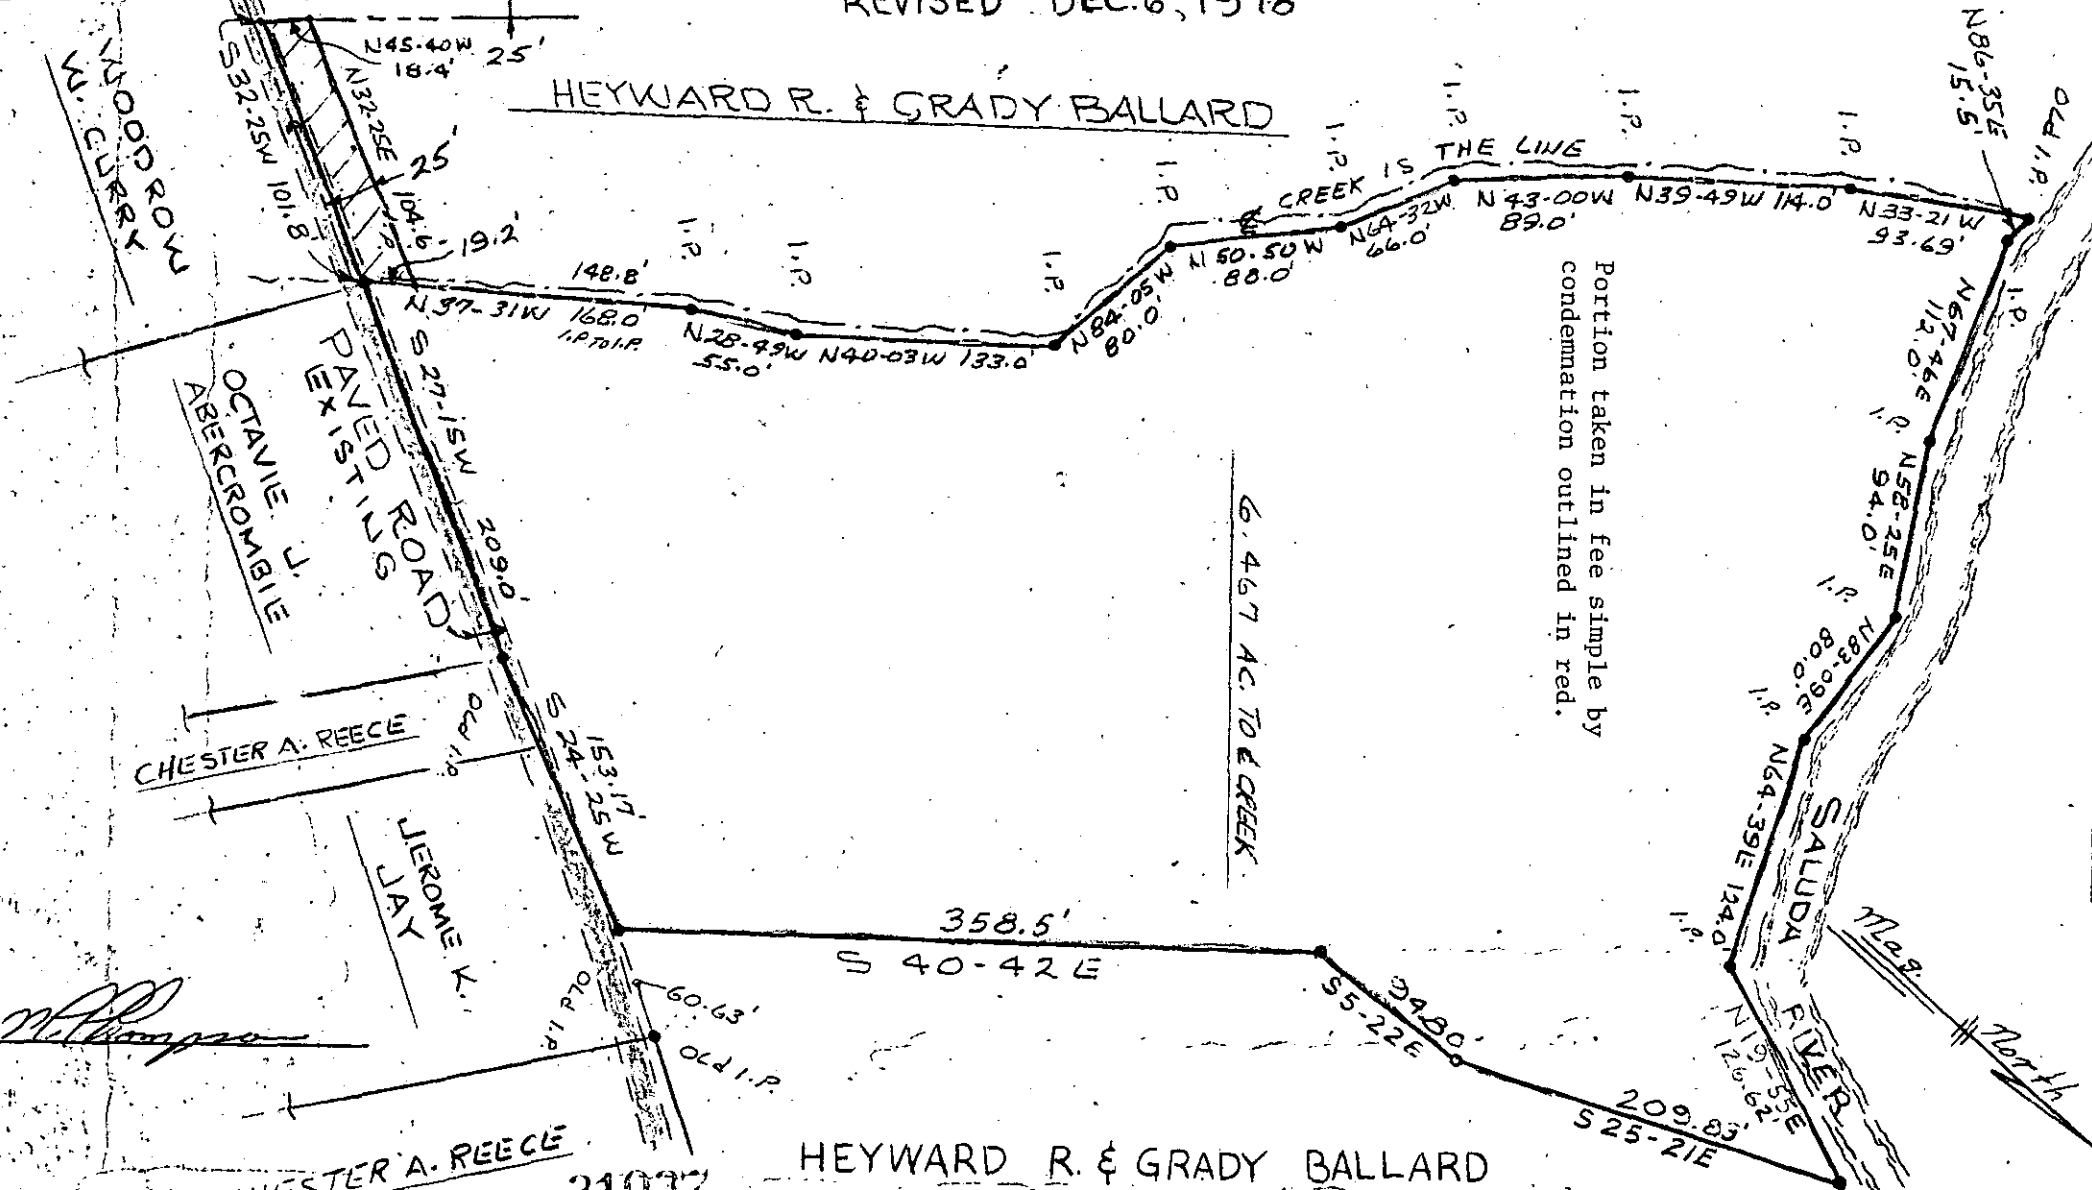

Portion taken in fee simple by  
condemnation outlined in red.

EXHIBIT "A" - PLANT SITE AND ROAD  
SEE BLOCK BK. 239.6-1-2

*Handwritten signature*

7-D-98

PIEDMONT ENGINEERS-ARCHITECTS & PLANNERS  
GREENVILLE, S. C.

10639

MICROFILMED