

FILED  
 GREENVILLE CO. S.C.  
 DEC 10 4 45 PM '79  
 DONNIE S. TANKERSLEY  
 R.M.C.

19107

AUGUSTA ROAD

U.S. HWY. 25

PART BLOCK BOOK 381-1-3&4

DEC 10 1979 ✓  
 7-Q-64




STATE OF SOUTH CAROLINA  
 GREENVILLE COUNTY

FREELAND & ASSOCIATES  
 Engineers • Land Surveyors  
 GREENVILLE, S.C.

— Property of —  
Hal-Bar Plumbing Co. Inc.

SURVEY RP  
 DRAWN FL  
 CHECK JRF  
 SCALE 1" = 50'  
 DATE 11-28-79  
 DWG. NO. 79-4400

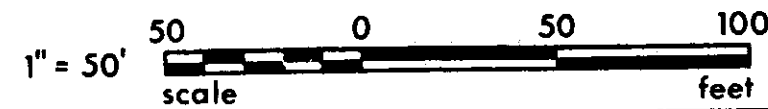

MICROFILMED