


ALLIED PRODUCTS CORPORATION

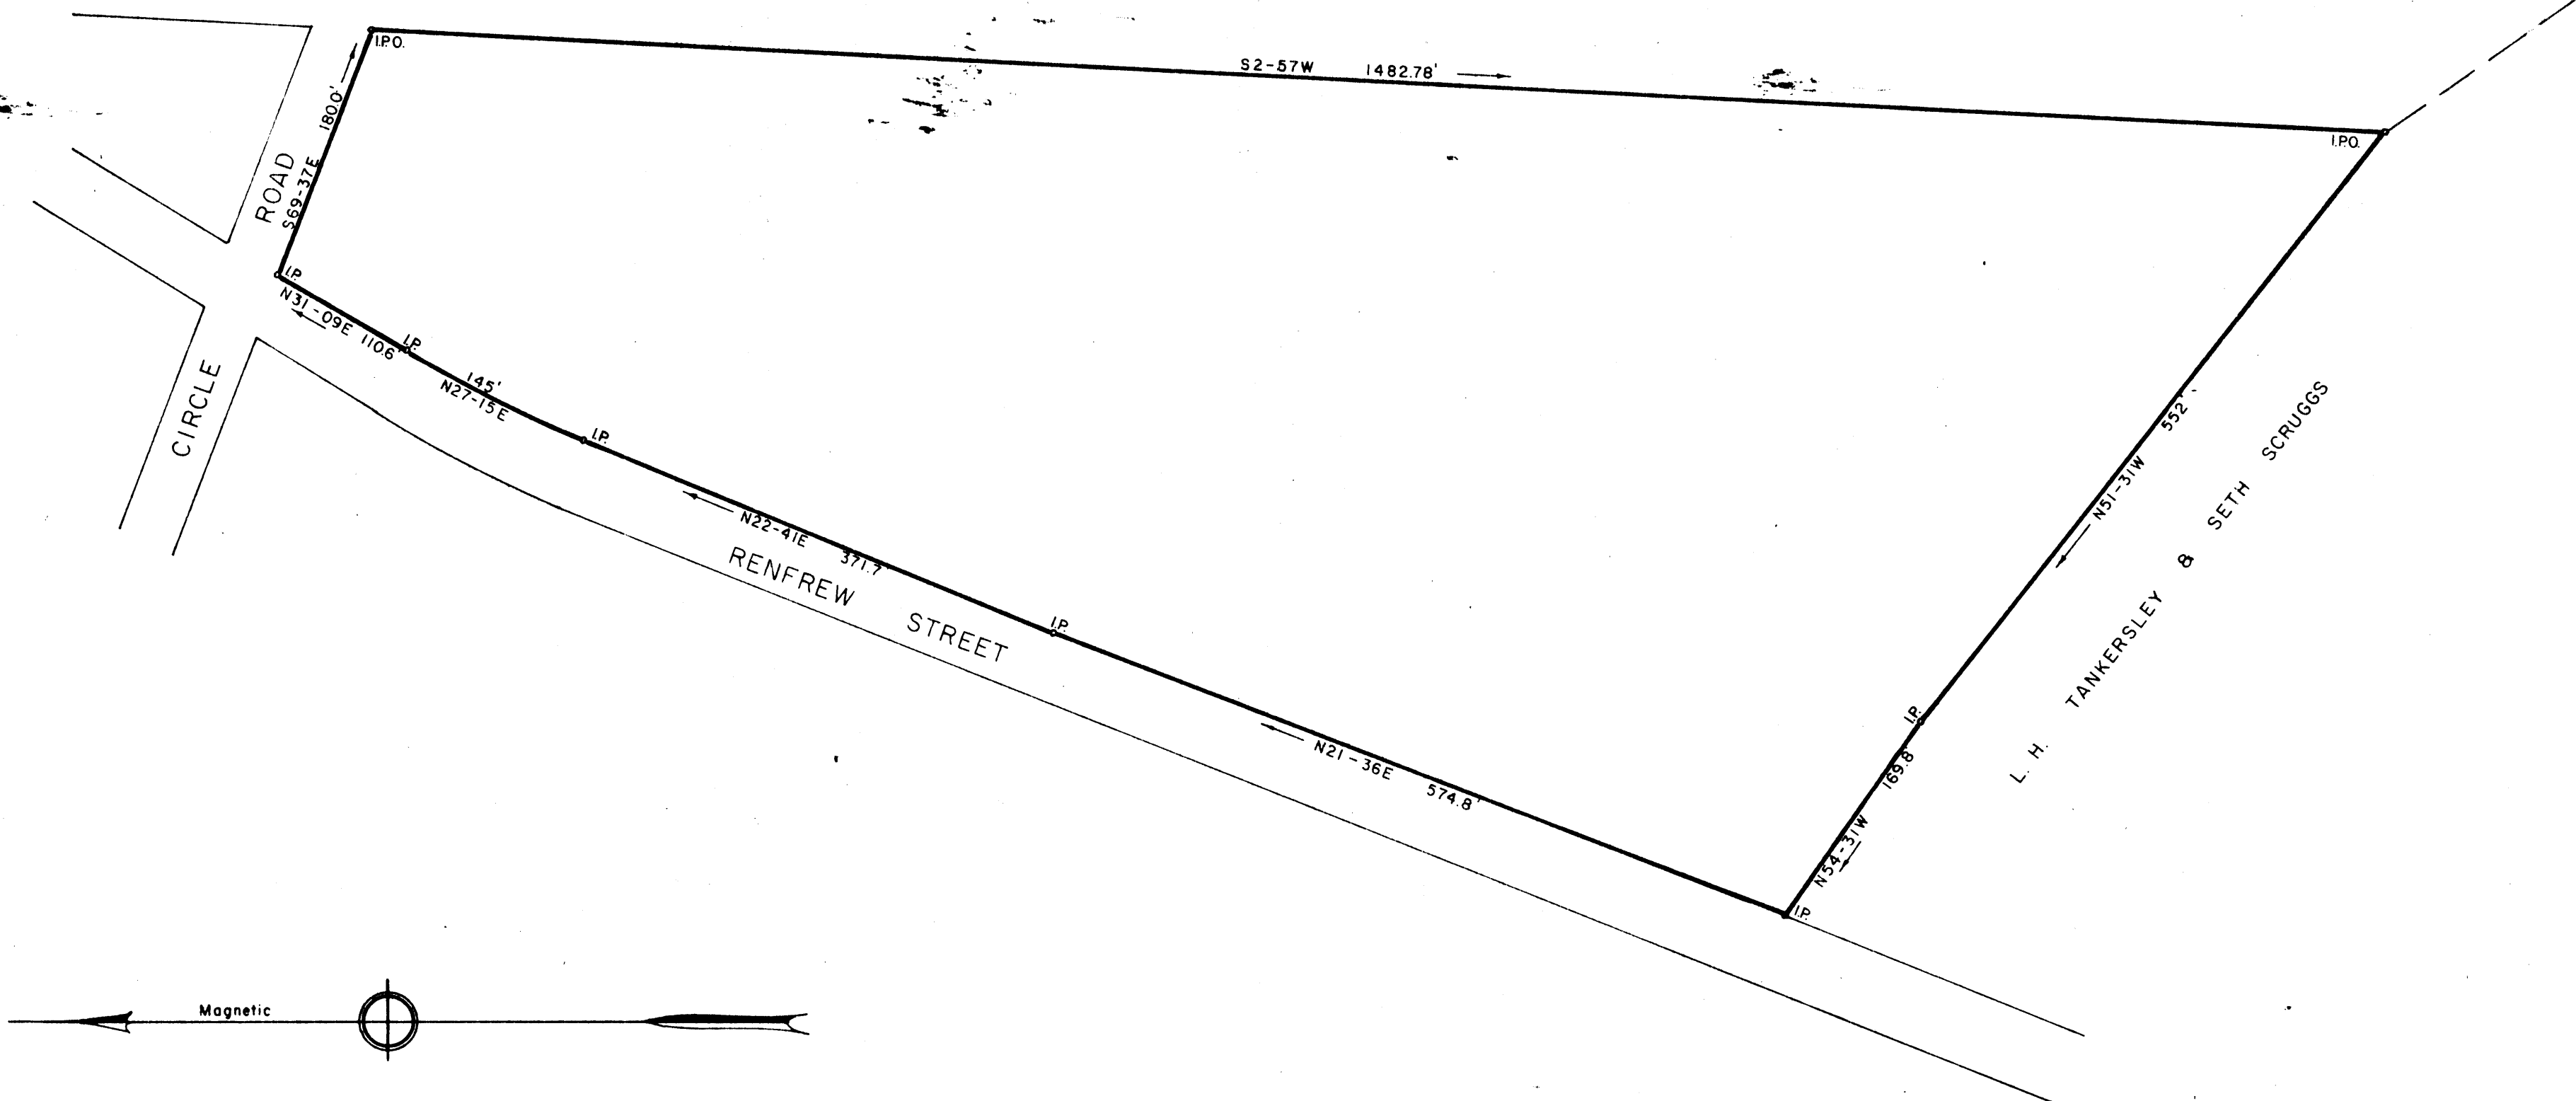

PROPERTY OF
ABNEY MILLS
 RENFREW PLANT
 GREENVILLE CO., S. C.

Scale 1" = 100' Jan., 1980

DALTON & NEVES CO., ENGINEERS

121 MANLY STREET

GREENVILLE, S. C.

MAR 2 1982

8-4-76 ✓

19540

FILED
 GREENVILLE CO., S. C.
 MAR 2 12 35 PM '82
 DONNIE TANKERSLEY
 R.M.C.

MICROFILMED