


FILED  
GREENVILLE CO S.C.  
JUN 7 2 25 PM '82  
DONNIE S. TANKERSLEY  
R.M.C.

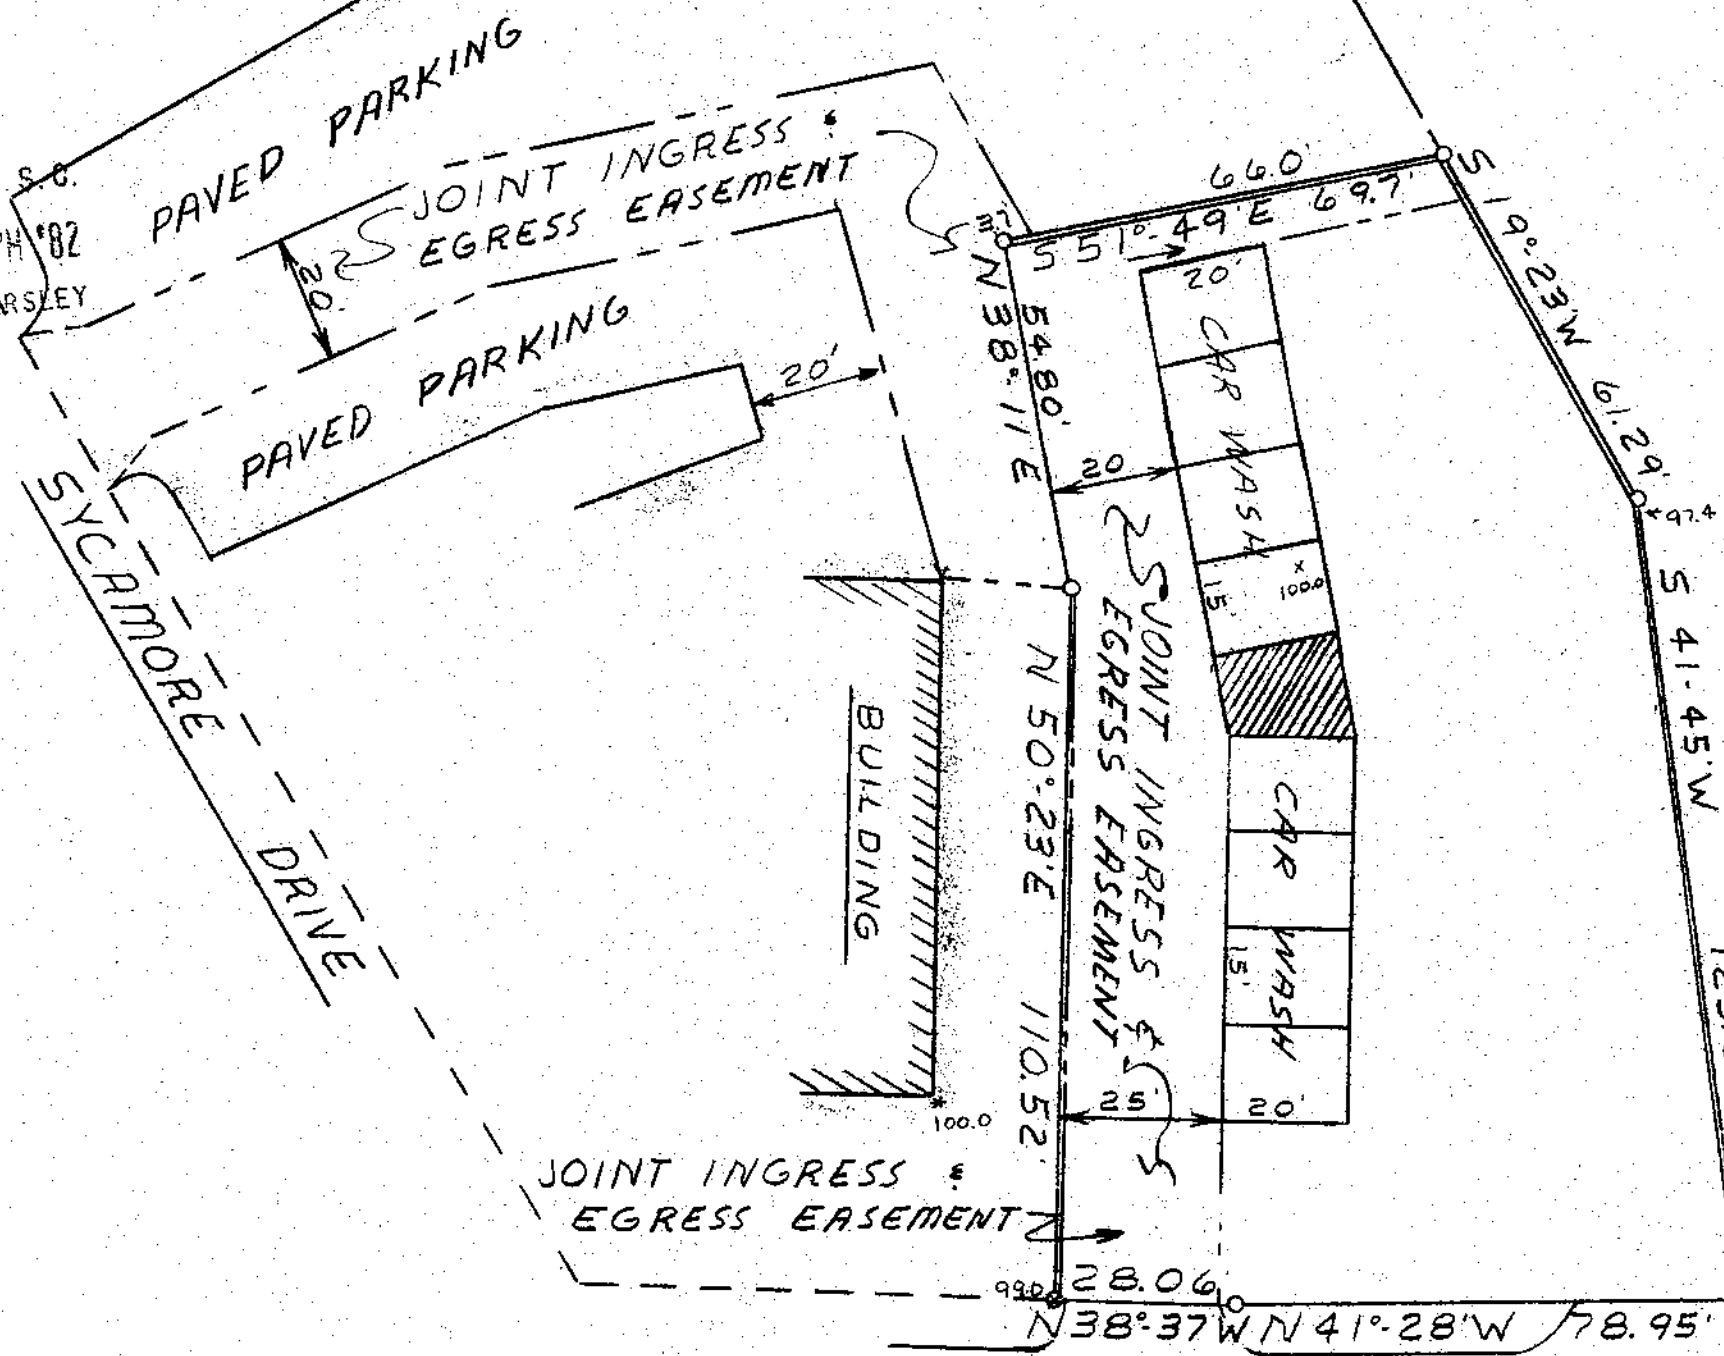


C.B.  
12" RCP  
I.E. 94.0

26960

JUL 9 1982  
8-2-82

SCTO --- 1 JUN 28 1982 695

EXISTING PAVEMENT  
DRAINAGE FLOW  
TRAFFIC FLOW

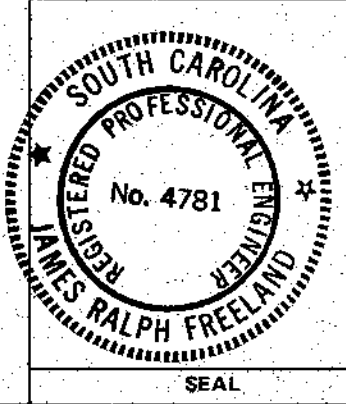

STATE OF SOUTH CAROLINA  
GREENVILLE COUNTY

PROPOSED SITE  
PLAN FOR  
JOHN G. CHEROS

ALONZO DEBRUHL

FREELAND & ASSOCIATES Engineers • Land Surveyors GREENVILLE, S.C.	
SURVEY	L.T.
DRAWN	M.C.
CHECK	
SCALE	1" = 30'
DATE	2-11-82
DWG. NO.	82-7222

MICROFILMED