


FILED
 GREENVILLE CO. S. C.
 JUN 17 1 39 PM '83
 DONNIE S. TANKERSLEY
 R.H.C.

CALVARY ROAD BAPTIST CHURCH

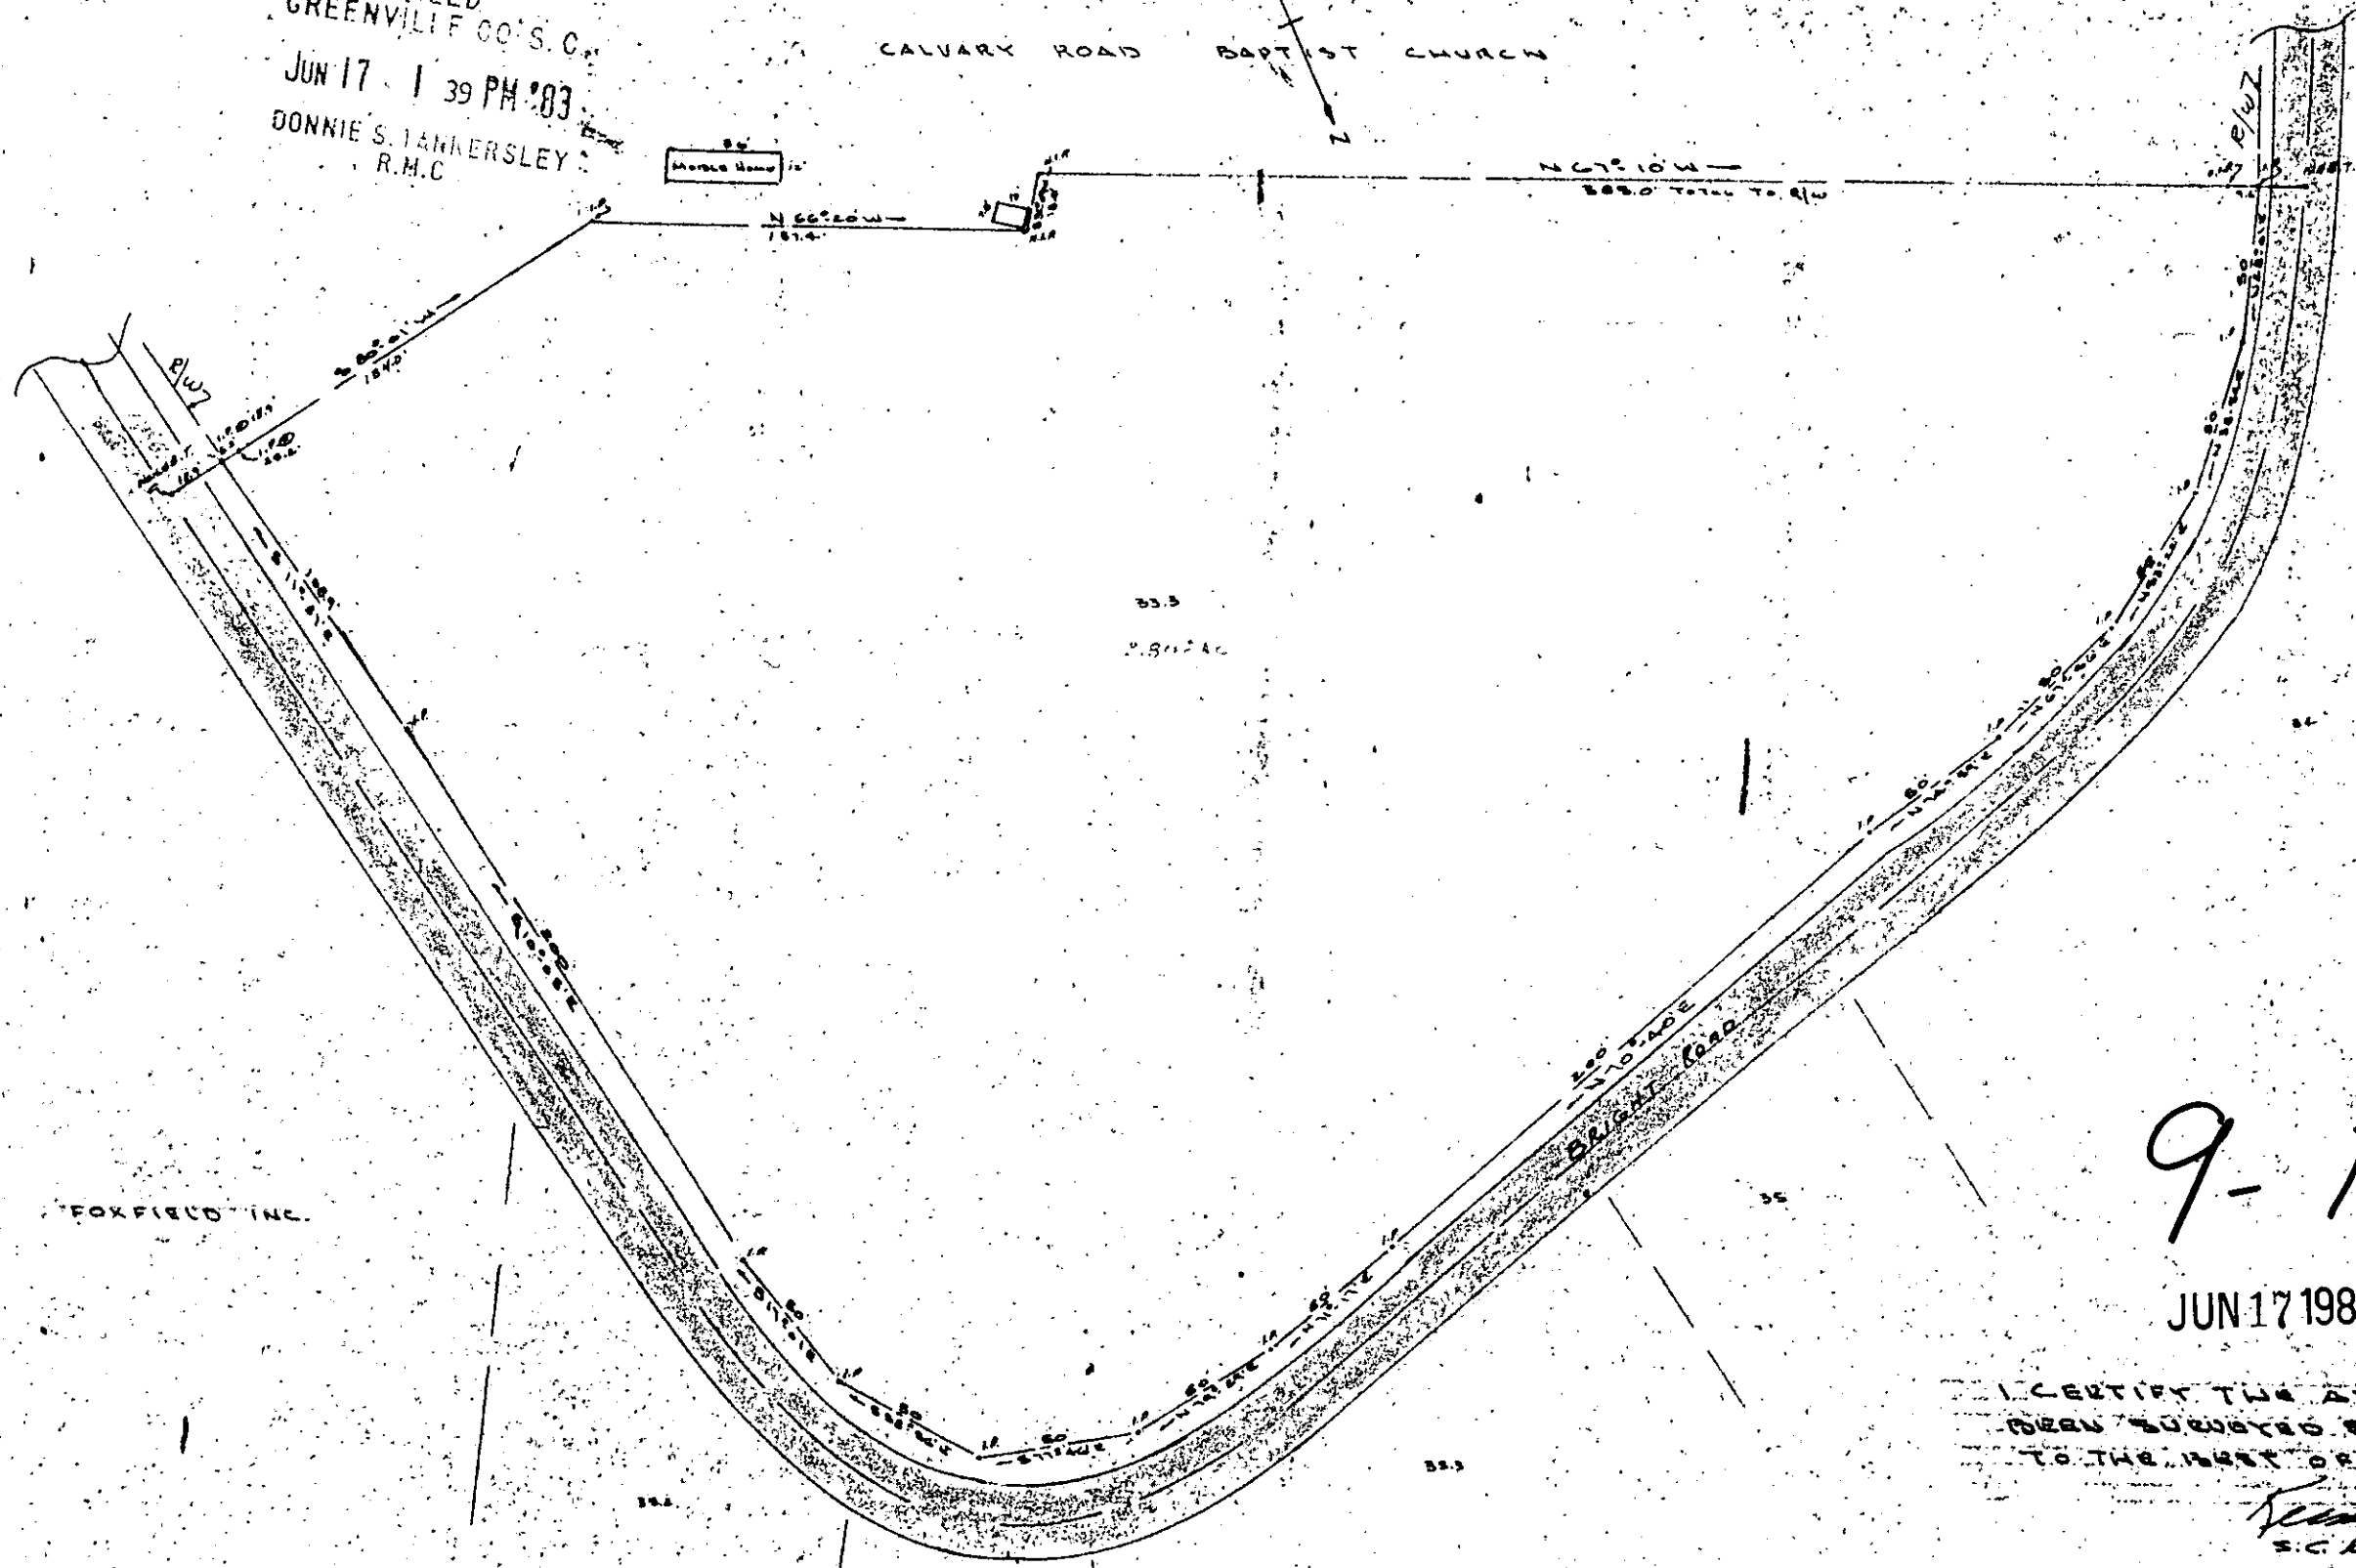

34353

9-R-65 ✓

JUN 17 1983

I CERTIFY THE ABOVE TRACT HAS BEEN SURVEYED & IS AS SHOWN TO THE BEST OF MY KNOWLEDGE

Keith A. Hood
 S.C. REG. # 4035

REF. PLAT BK. 666 PG. 322.

GREENVILLE COUNTY
 CHICK SPRINGS TOWNSHIP
 GREEN, S.C.

MAINTENANCE R/W ON BRIGHT ROAD AS PER CITY OF GREEN. APPROX 15 FT. SIDE OF R.

REVISED 6-13-83 TO SHOW NEW R/W LINE ALONG BRIGHT ROAD.



Keith A. Hood
 S.C. REG. # 4035
 JUN 17 83

REVISIONS	BY

PROPERTY OF
 FRANK McELRATH
 DEED BK. 1171 PG. 692

DRAWN K.T.G.
CHECKED
DATE 6-15-83
SCALE 1" = 30'
JOB NO.
SHEET

UNRECORDED