


FILED
GREENVILLE CO. S. C.

APR 24 10 56 AM '86

DONNIE S. TANKERSLEY
R.M.C.

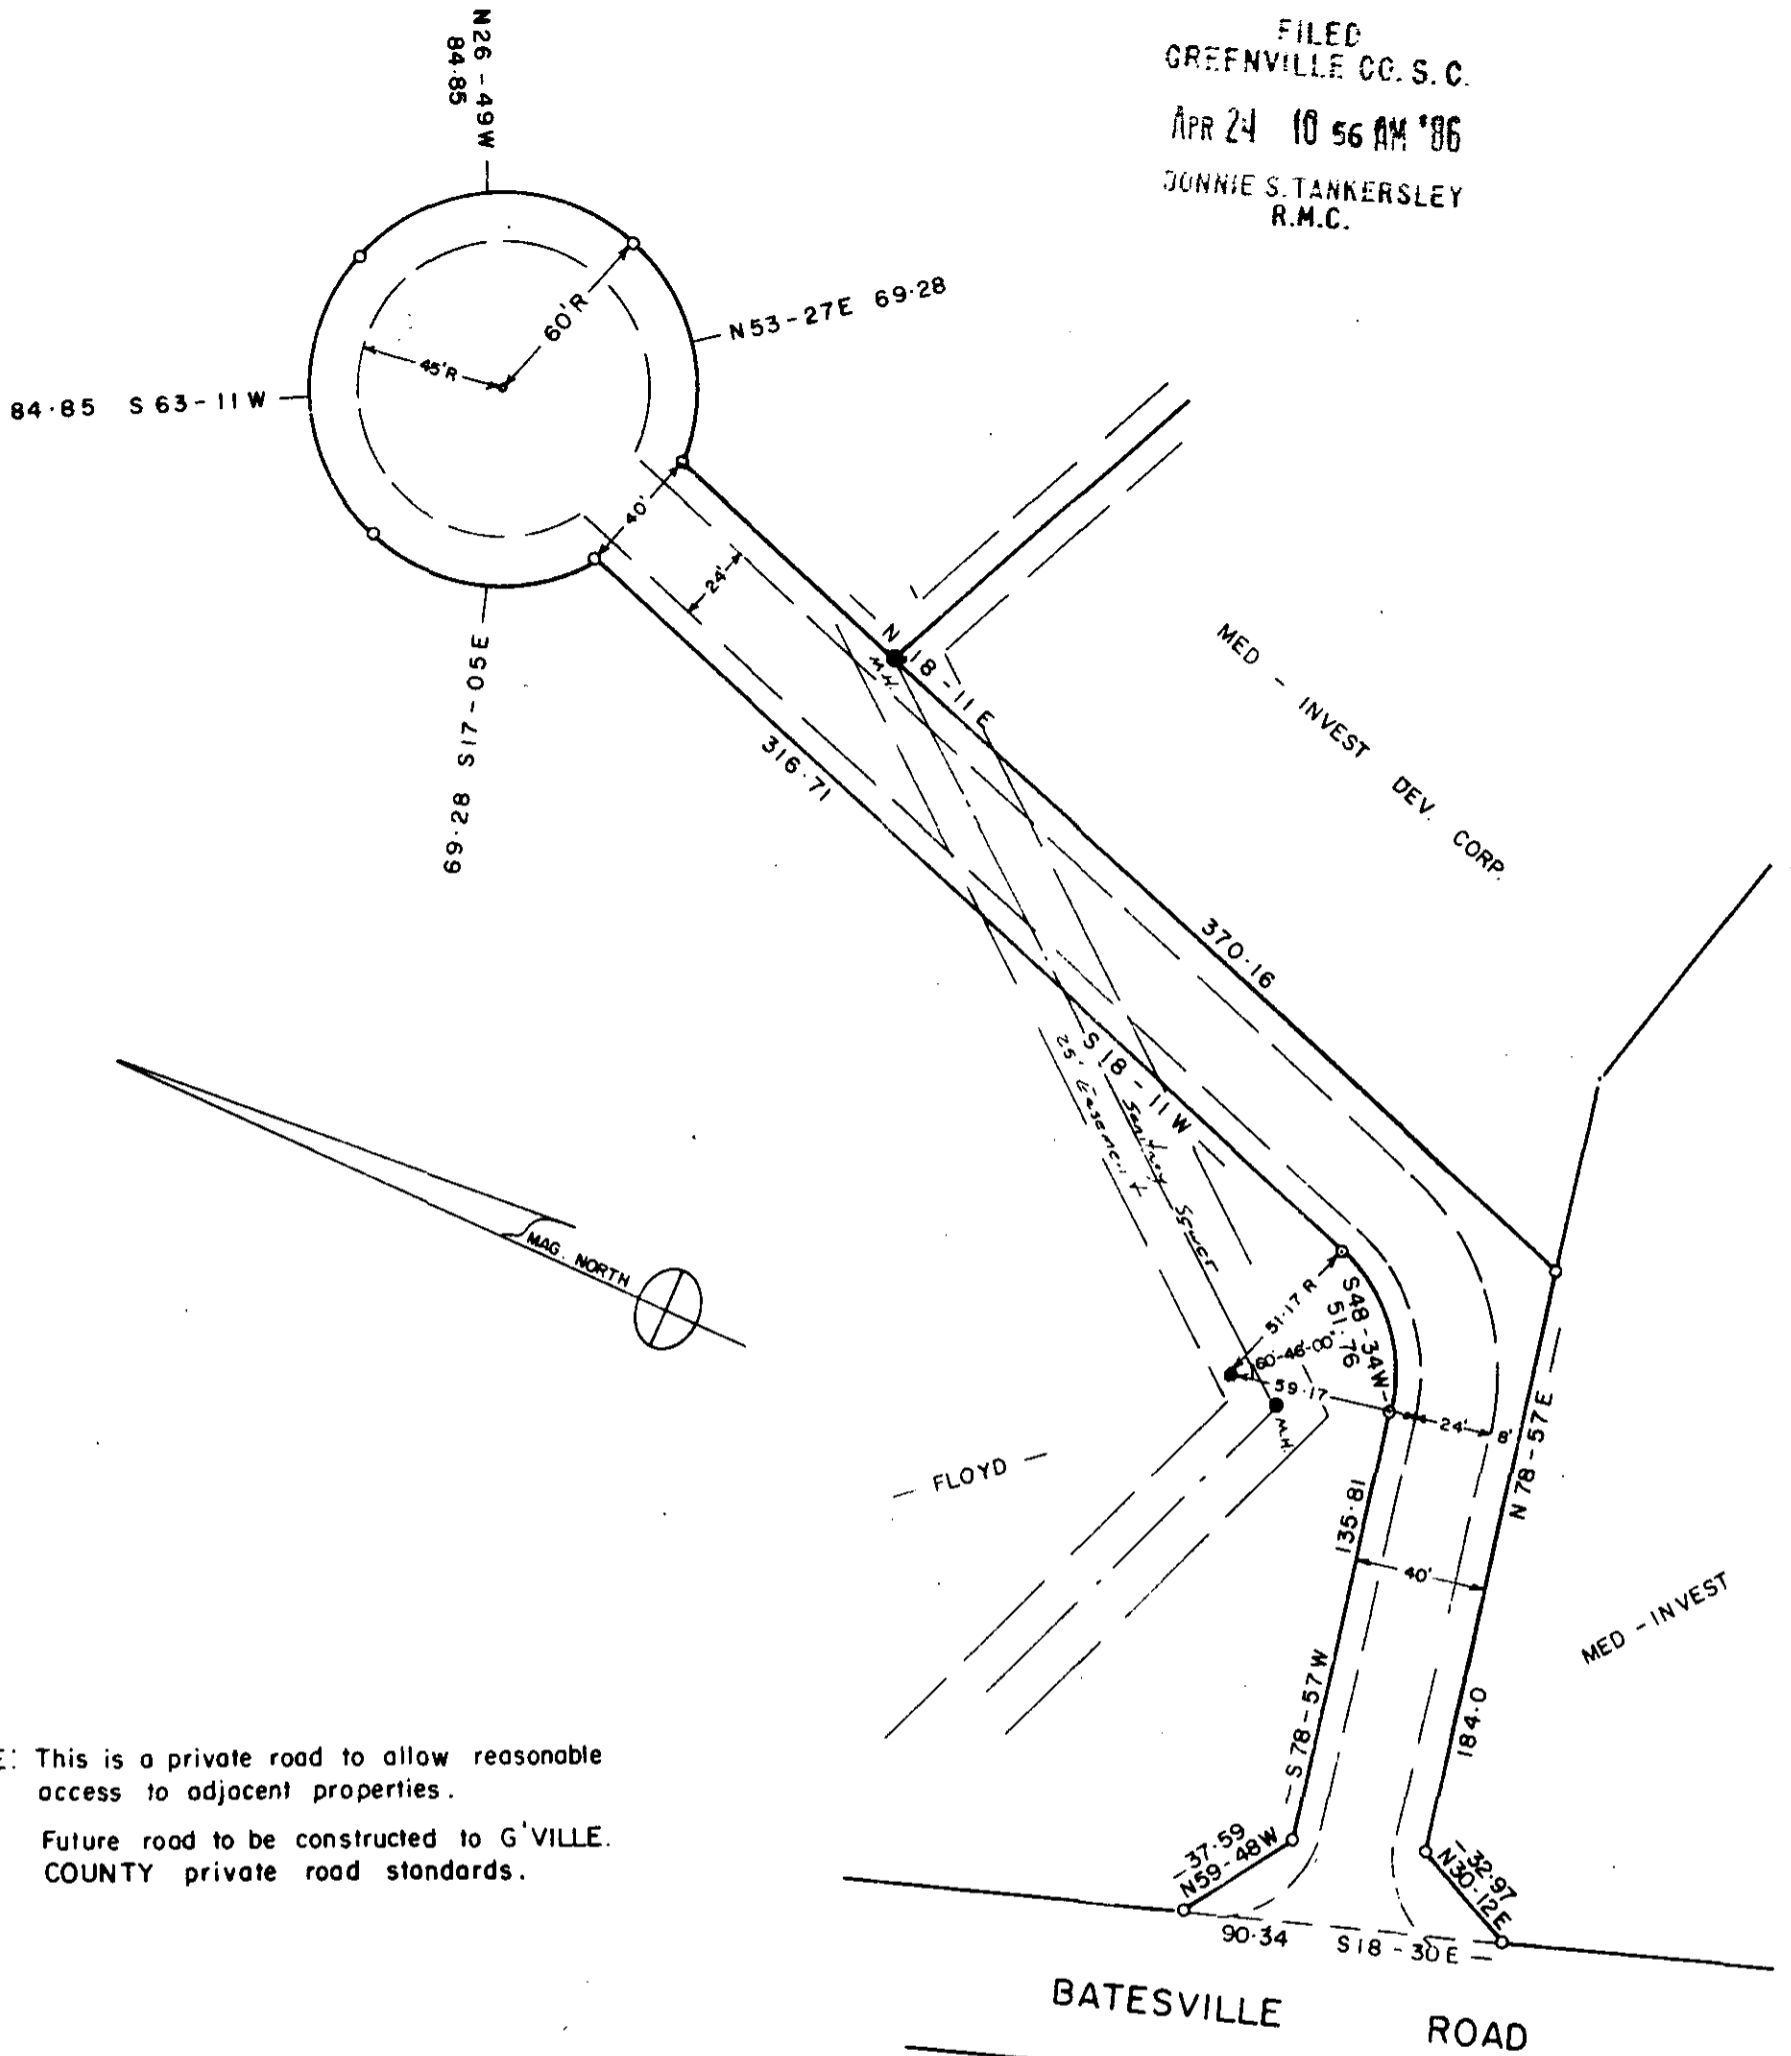

NOTE: This is a private road to allow reasonable access to adjacent properties.
 Future road to be constructed to G'VILLE. COUNTY private road standards.

APR 24 1986

12 M-100


34923

PROPERTY OF

C. EDWARD FLOYD

GREENVILLE CO., S. C.

APR. 23, 1986 SCALE 1" = 60'

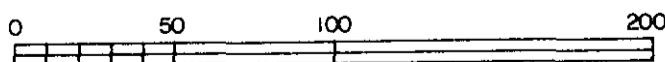

NO FIELD WORK THIS DATE.

