
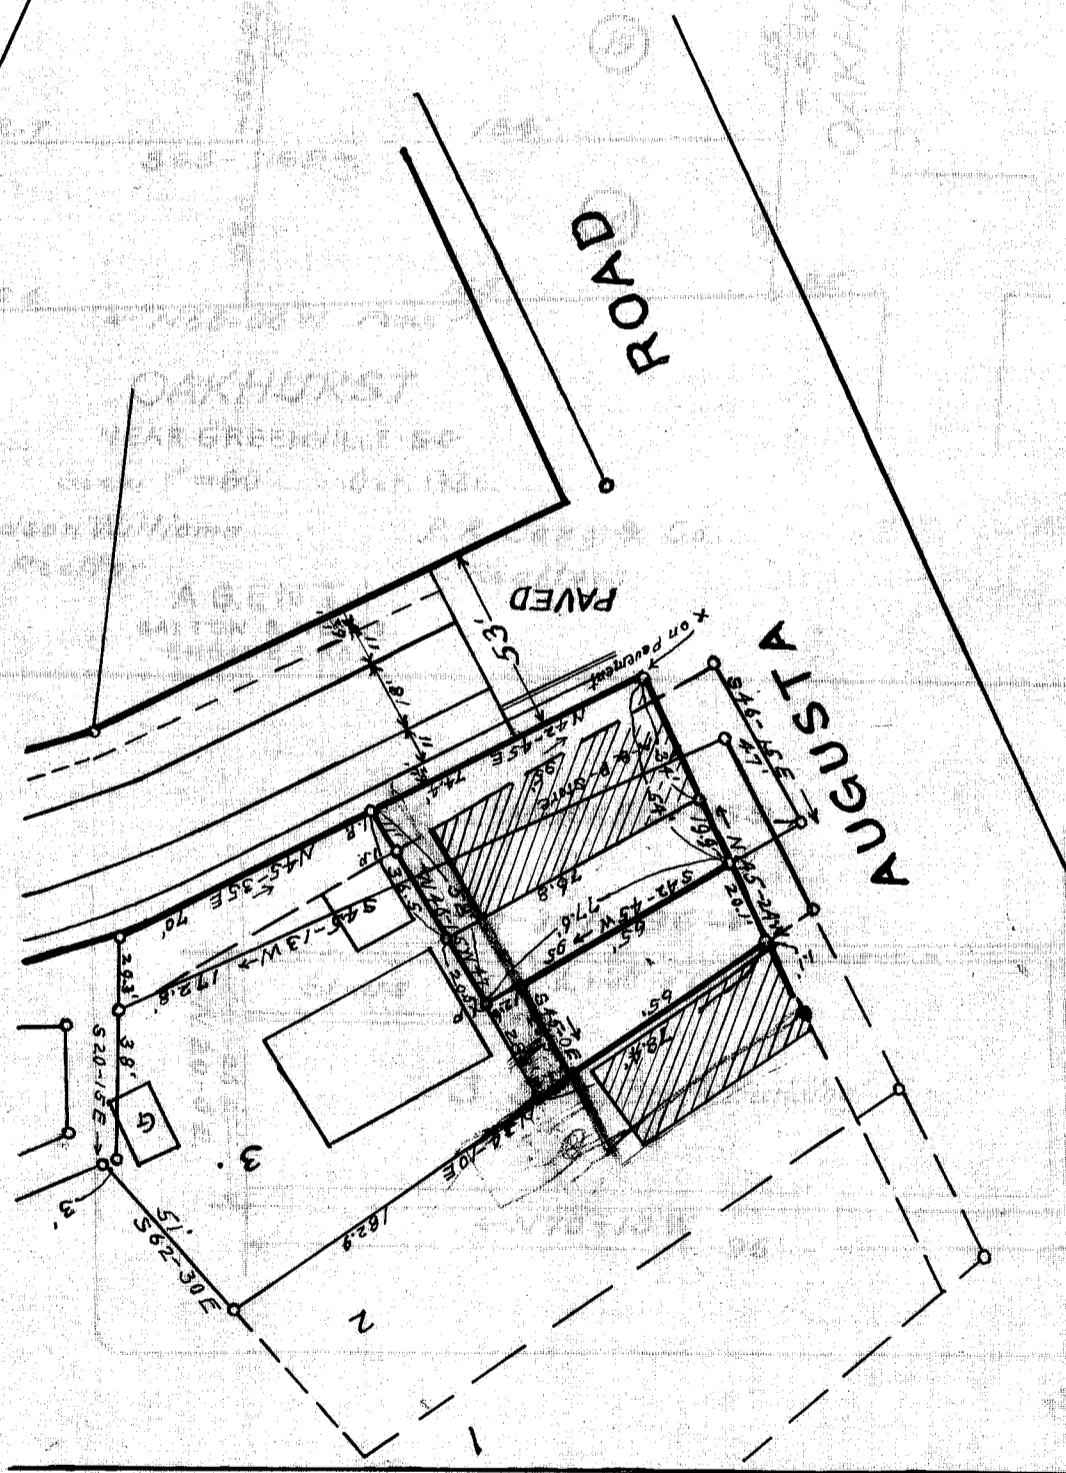


BUIST AVENUE

SUTHERFORD ROAD

FB.3A

REVISED TO SHOW ALL OF
MRS. BERNICE MARTINS LOT.
AUG. 10th 1937

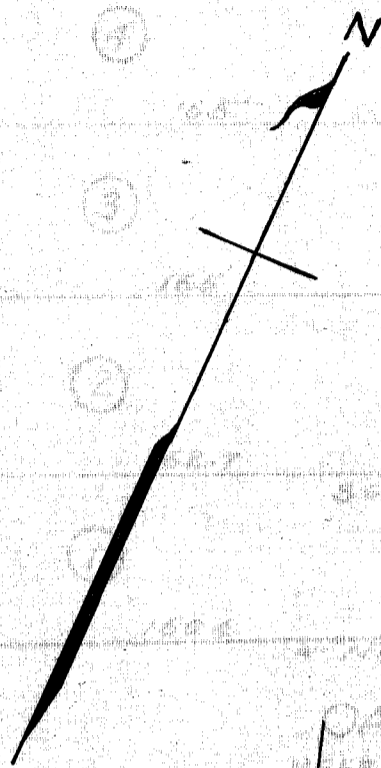

Part of MAP
SHOWING REVISION
OF
CATEECHEE AVENUE
GREENVILLE
S.C.

Scale 1" = 50'

March 18th 1937

Dalton & Neves Engineers.