




MAP OF GROVE PARK
 PROPERTY OF PIEDMONT CORPORATION
 LOCATED NEAR GREENVILLE S. C.
 scale 1" = 60' - - - - - APR. - 1939

W. J. Riddle.

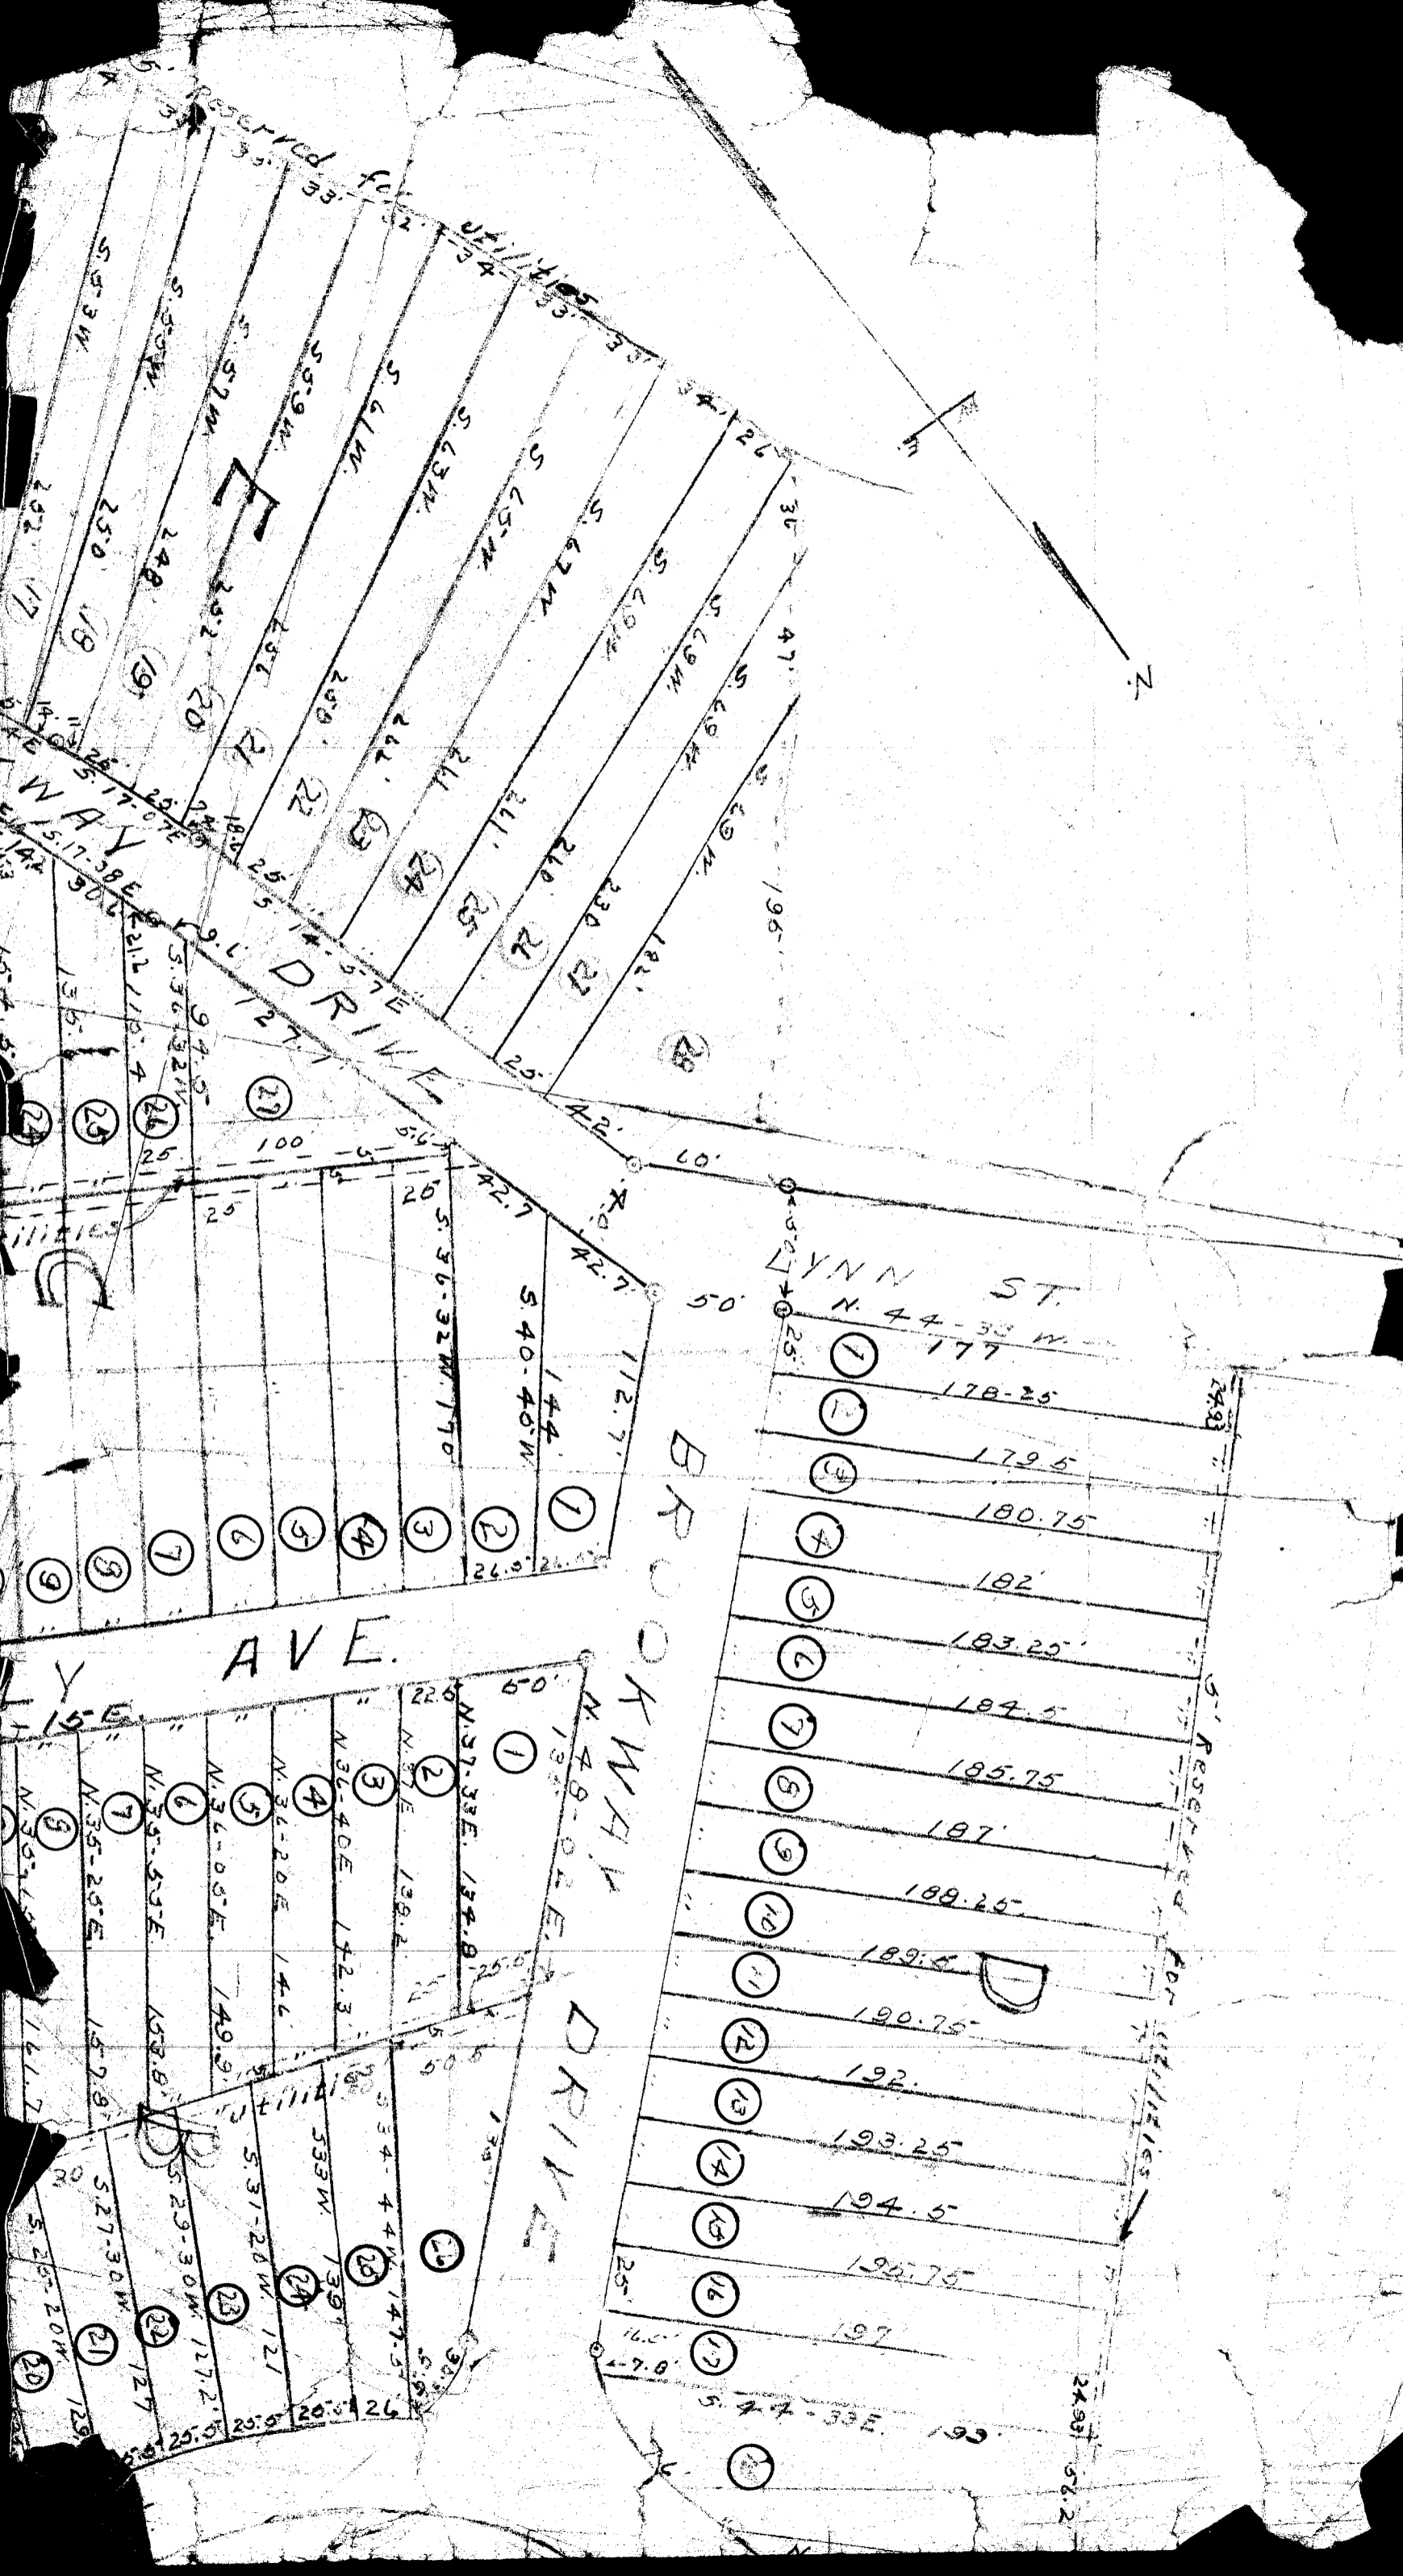



RESERVED FOR UTILITIES

RESERVED FOR UTILITIES

RESERVED FOR UTILITIES

LYNN ST.

N. 44-33 W.

AVE.

BROOKWAY DRIVE

DRIVE

RESERVED FOR UTILITIES

