

SOUTHERN RAILWAY SYSTEM  
EASTERN LINES  
**GREENVILLE, S.C.**



DETAIL SKETCH, FENCE ENCROACHMENT OF DR. J.C. BILLINGSLEY.  
NOT TO SCALE.

DETAIL SKETCH, FENCE ENCROACHMENT OF F.E. SAVILLE.  
NOT TO SCALE.


FENCE ENCROACHMENT OF:  
W. J. SMITH  
J. M. FOWLER  
F. E. SAVILLE

SCALE: 1" = 50'                      JULY 27, 1942  
OFFICE OF CHIEF ENGINEER M.W. & S. CHARLOTTE N.C.

A	SURVEY	<i>W. L. G.</i>
	DRAWN BY	<i>W. L. G.</i>
8489	CHECKED BY	<i>W. L. G.</i>
	R/W REF.	V 11 / 19
	DWG. REF.	
	NOTE BOOK	1431
	FILE NO.	M-6648

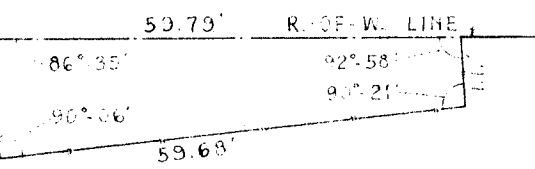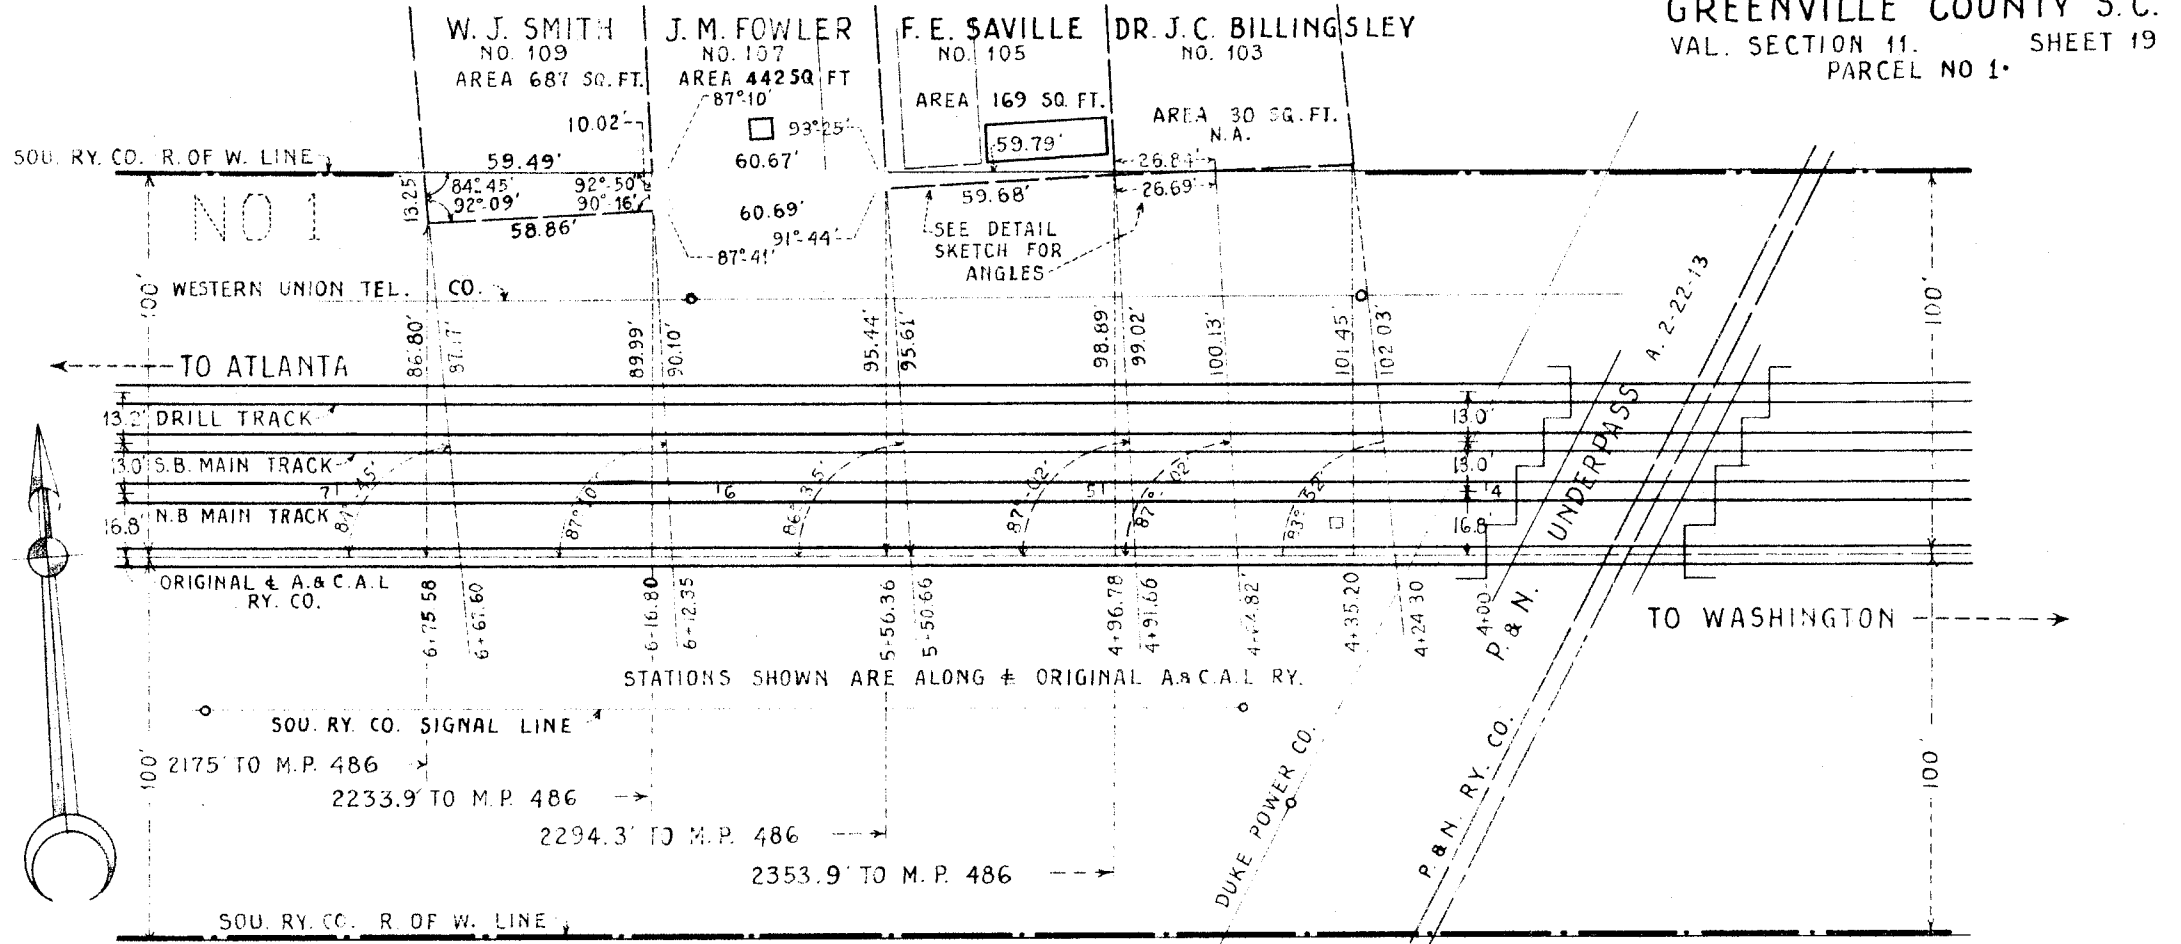

DETAIL SKETCH, FENCE ENCROACHMENT OF F. E. SAVILLE.  
NOT TO SCALE.

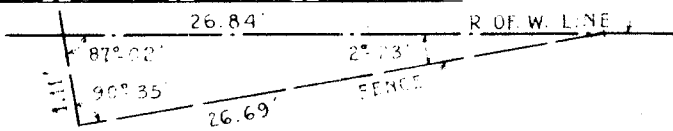

DETAIL SKETCH, FENCE ENCROACHMENT OF DR. J. C. BILLINGSLEY.  
NOT TO SCALE.

SOUTHERN RAILWAY SYSTEM  
EASTERN LINES  
**GREENVILLE, S. C.**

FENCE ENCROACHMENT OF:  
W. J. SMITH \_\_\_\_\_  
J. M. FOWLER \_\_\_\_\_  
F. E. SAVILLE \_\_\_\_\_

SCALE: 1" = 50' JULY 27, 1942  
OFFICE OF CHIEF ENGINEER M.W. & S. CHARLOTTE N.C.

A	SURVEY	<i>[Signature]</i>
	DRAWN BY	<i>[Signature]</i>
8489	CHECKED BY	<i>[Signature]</i>
	R/W REF.	V 11 / 19
	DWG. REF.	
	NOTE BOOK	1431
	FILE NO	M-6648

*Plats 3rd Sept 43  
7 109  
Ollie Jarman  
at 10:30 A.M.*