


Plat Book - EE - Page 59A

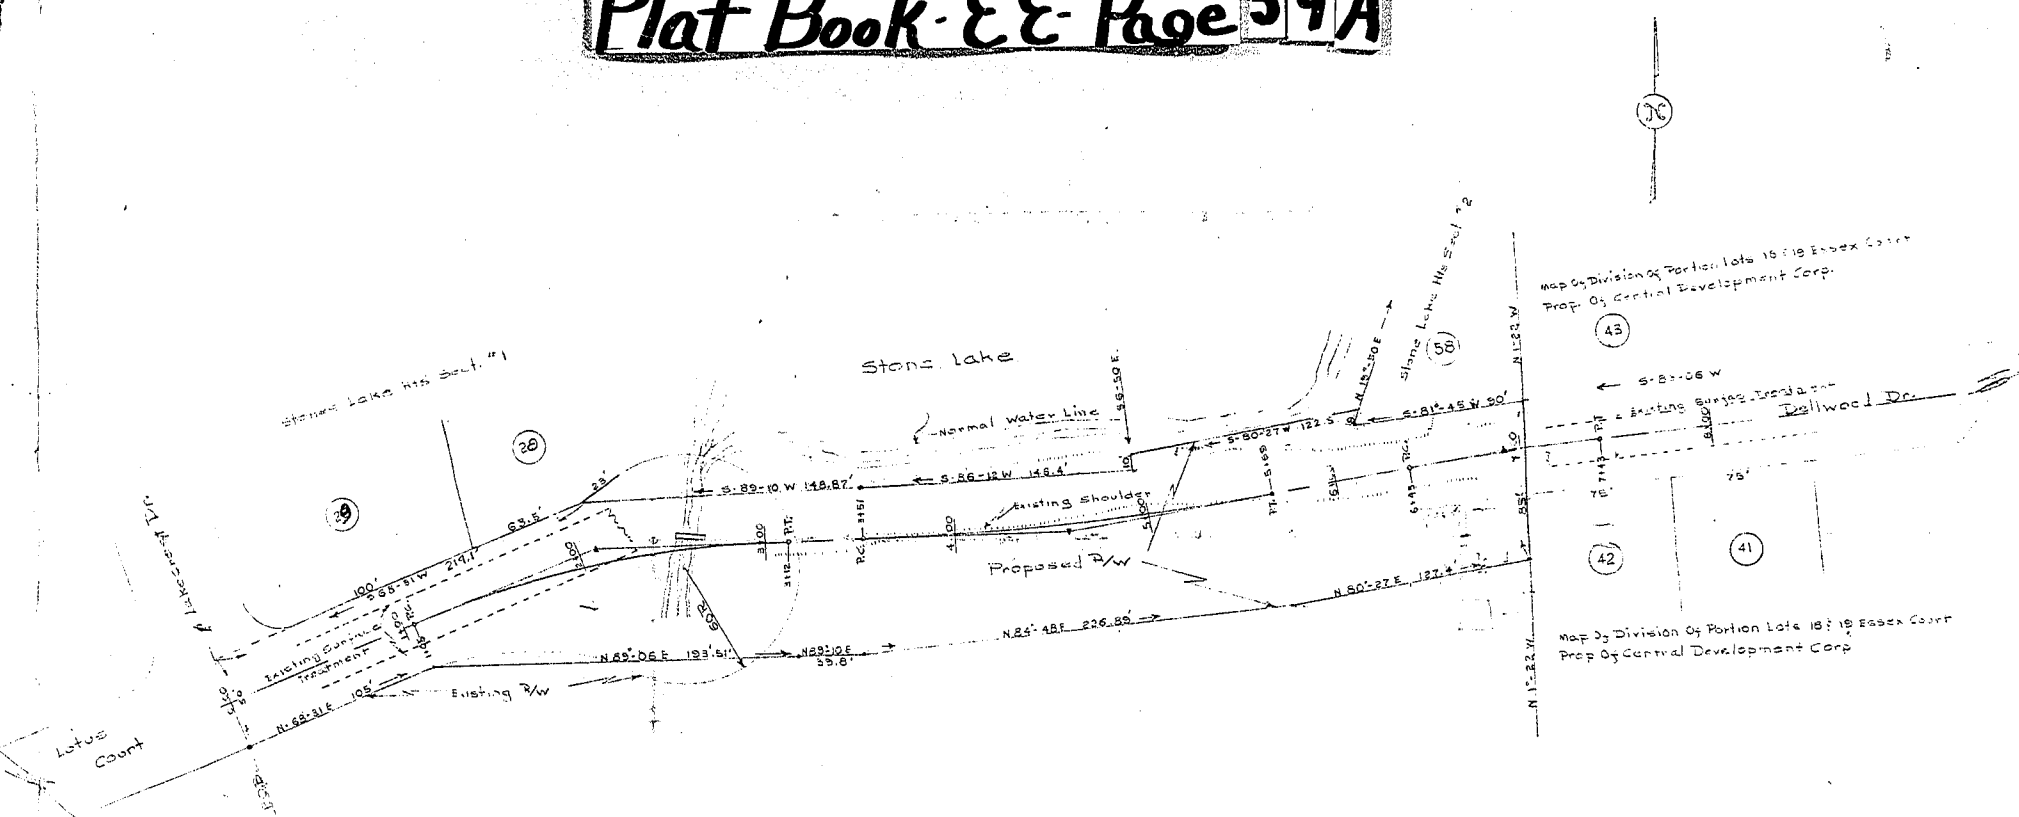

R/W Across Stone Lake Dam
 Extension of Lotus Ct. To Dellwood Drive
 Scale 1"=50' Jan. 12, 1953 Greenville S.C.

#8677 Map 7th 17 day of April 1954
 As Recorded in Vol. E. E. Page 59A
 R. H. Hamrath
 Professional Engineer Greenville S.C.

DB 498/133

EE - 59

TEN	1	2	3	4	5	6
-----	---	---	---	---	---	---