
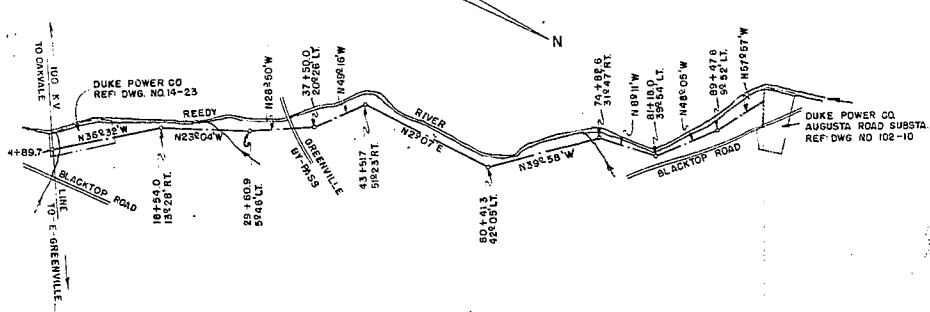
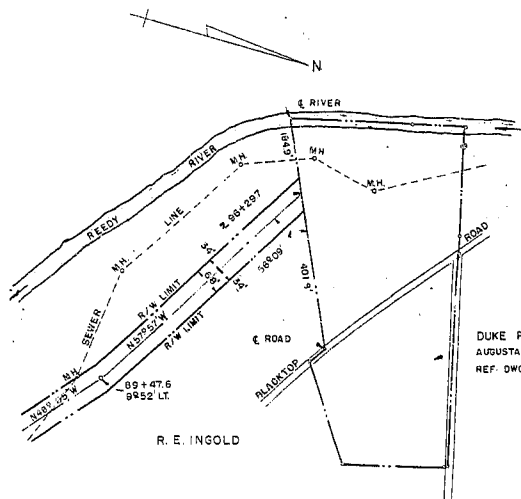


This map is a reproduction of the original map on file in the office of the Surveyor General, Greenville, S.C. It is not to be used for any other purpose without the written consent of the Surveyor General.

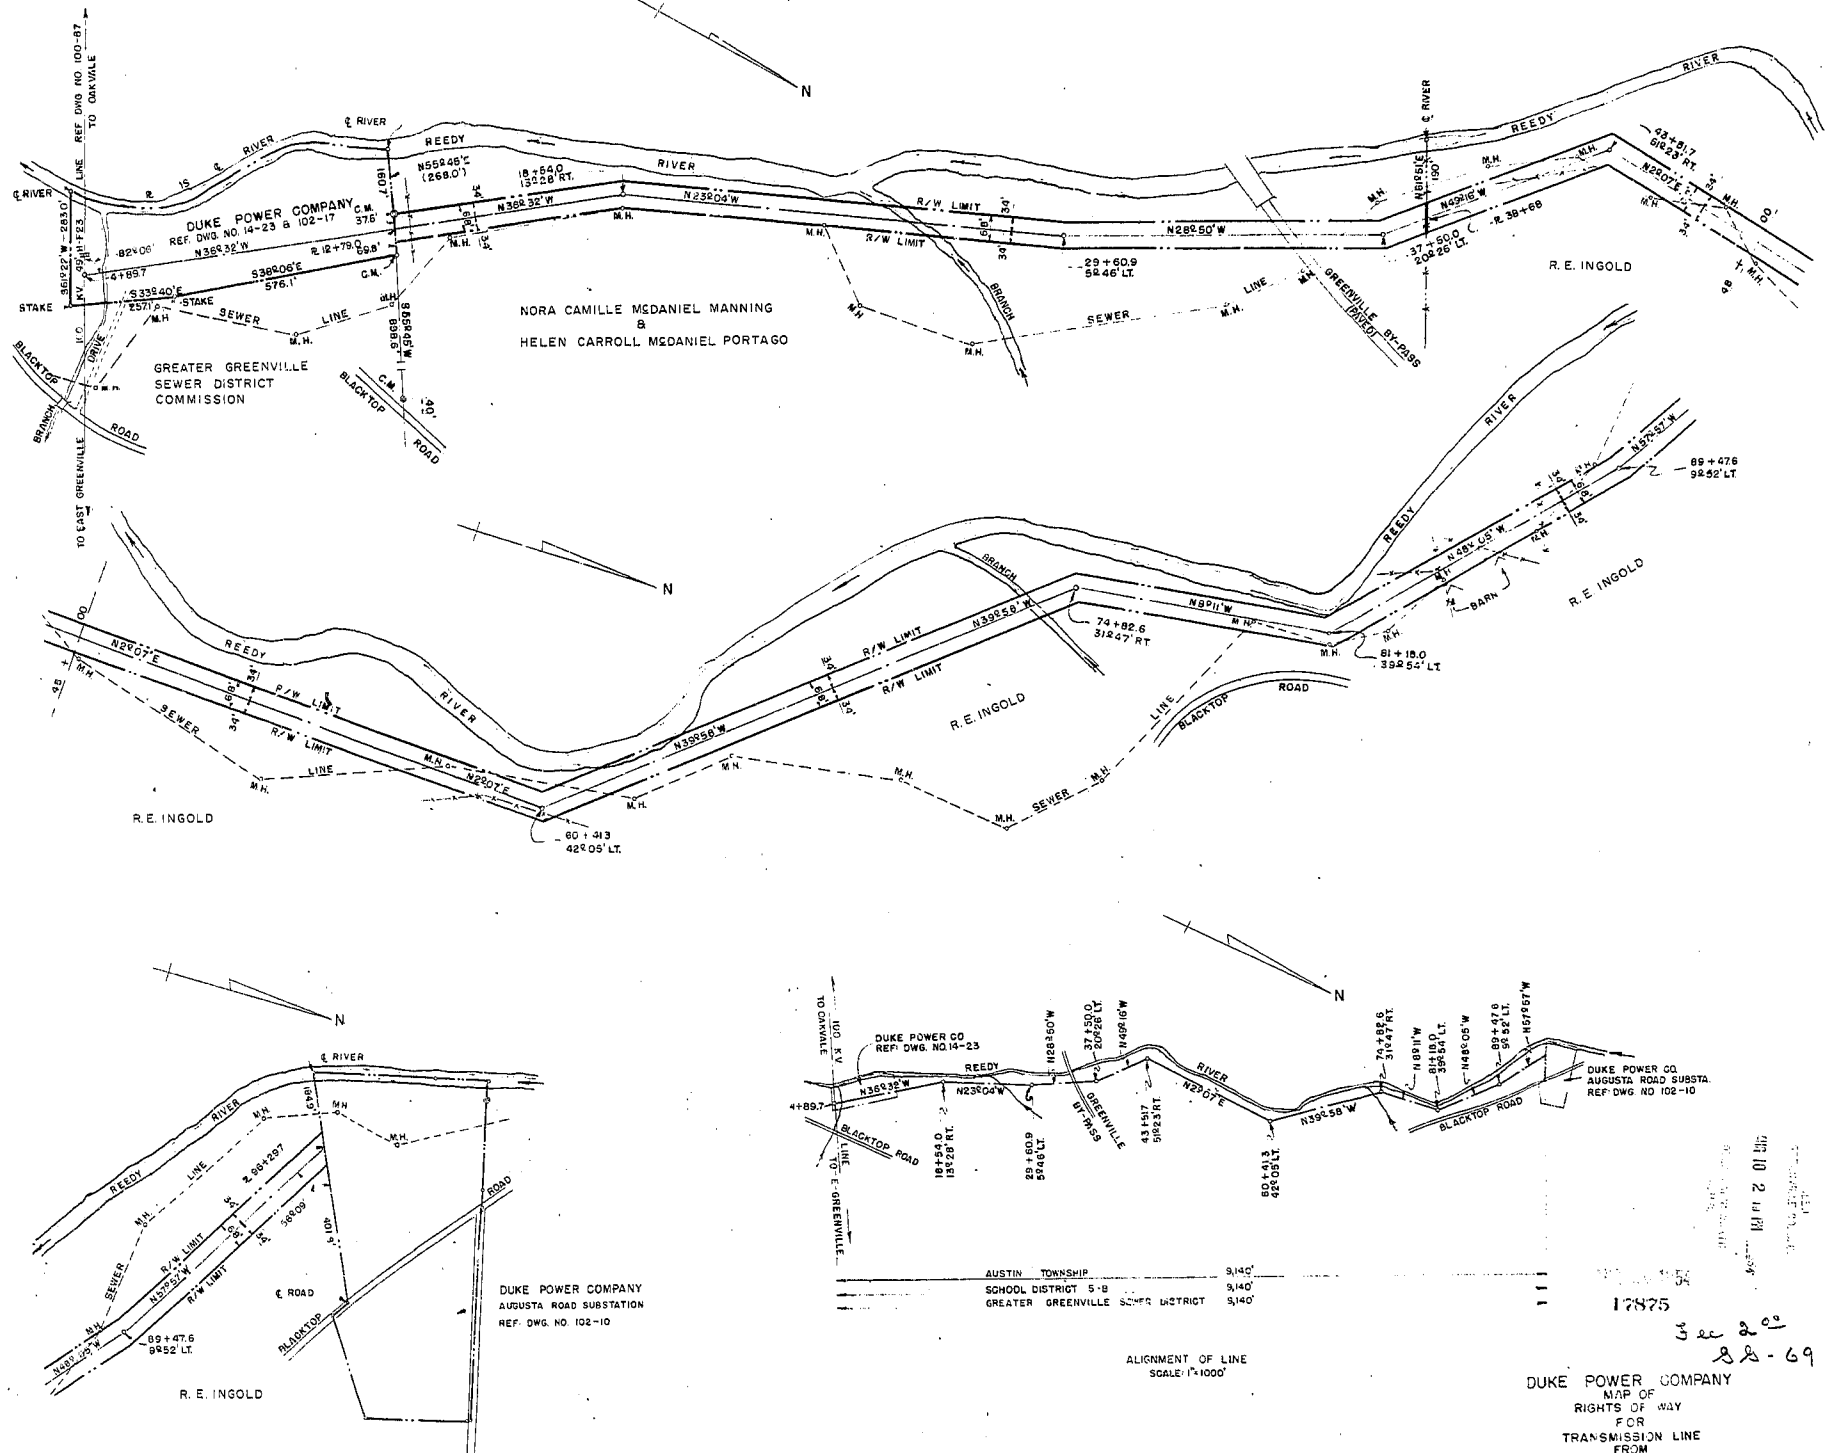

DUKE POWER COMPANY
 AUGUSTA ROAD SUBSTATION
 REF. DWG. NO. 102-10

AUSTIN TOWNSHIP 9140'
 SCHOOL DISTRICT 5-B 9140'
 GREATER GREENVILLE SCHOOL DISTRICT 9140'

ALIGNMENT OF LINE
 SCALE: 1"=1000'

17875
 See 200
 82-69
 DUKE POWER COMPANY
 MAP OF
 RIGHTS OF WAY
 FOR
 TRANSMISSION LINE
 FROM
 OAKVALE-EAST GREENVILLE 100KV. LINE
 TO
 AUGUSTA ROAD SUBSTATION
 GREENVILLE COUNTY, S.C.
 SCALE: 1"=200'
 BOOK NO. 409
 JUNE 24, 1954
 FILE NO. 102-23

NOTE:
 DISTANCE SHOWN ON PROPERTY LINE IS
 FROM CORNER TO CENTER OF RIGHT OF WAY

NOTE:
 SEWER LINE HAS 25' RIGHT OF WAY
 12.5' EACH SIDE OF CENTER