

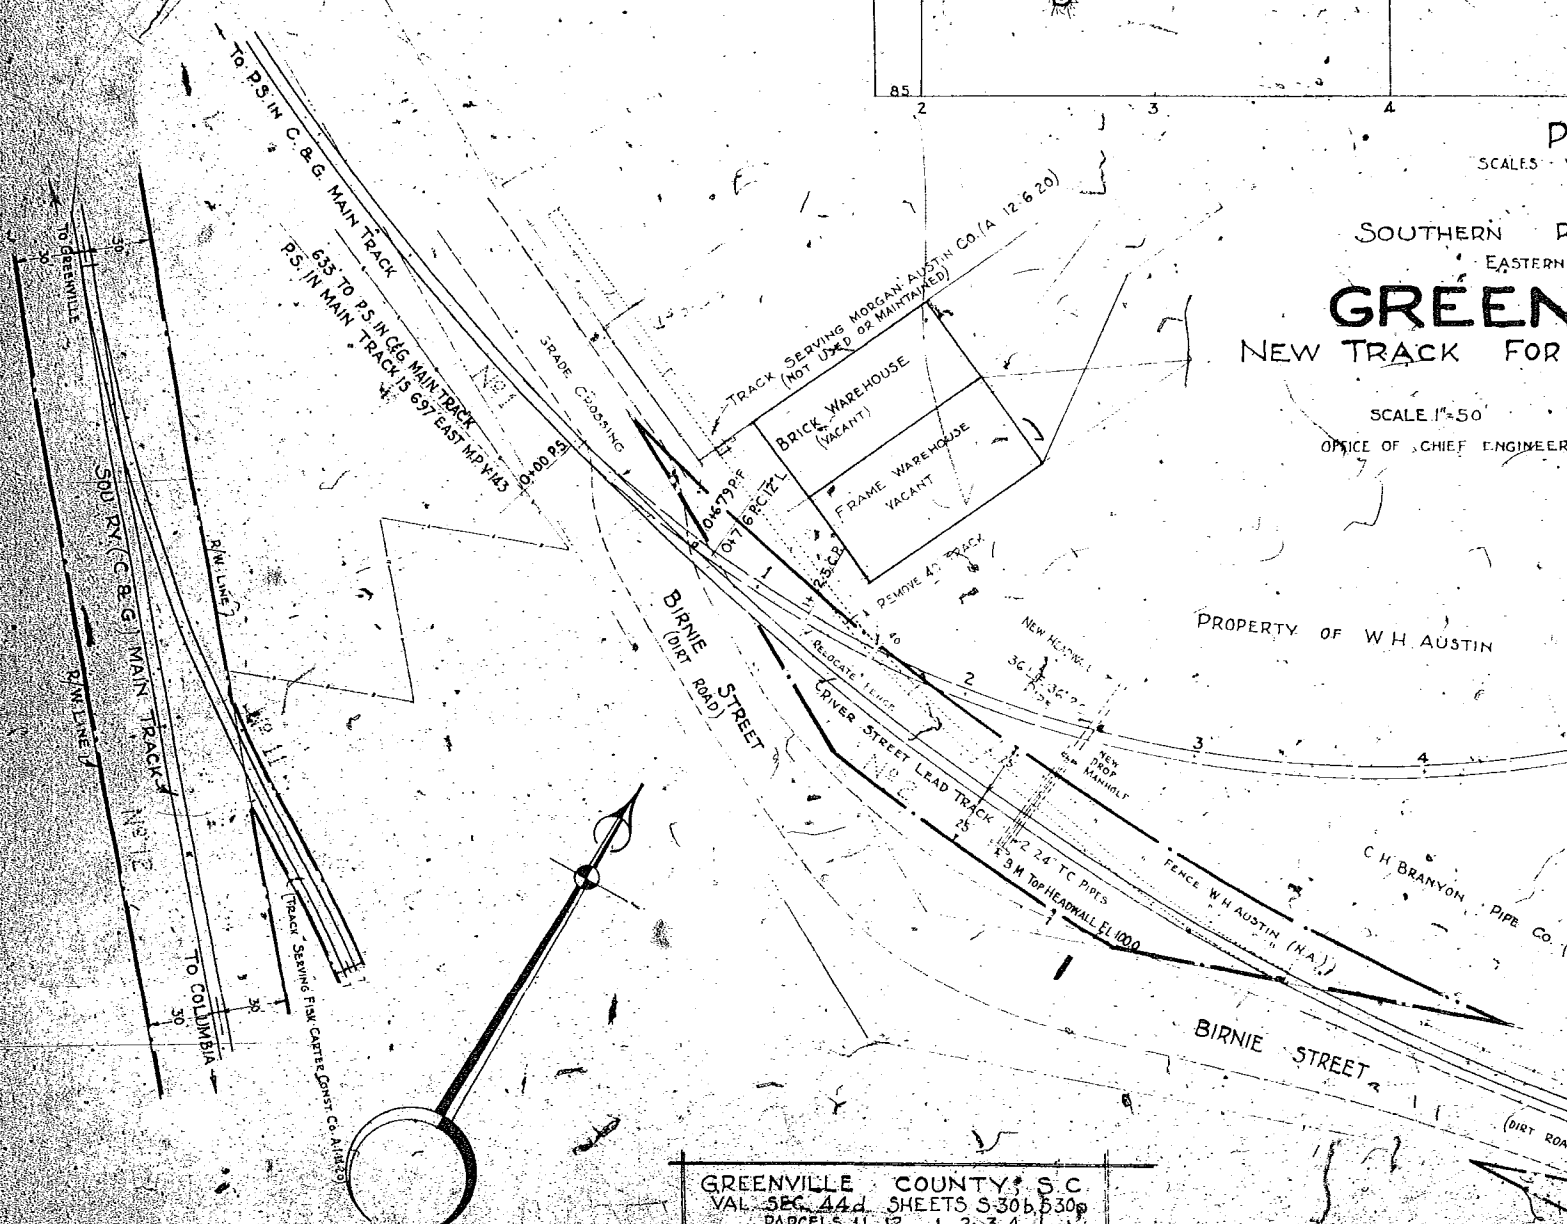


Plat Book G Page

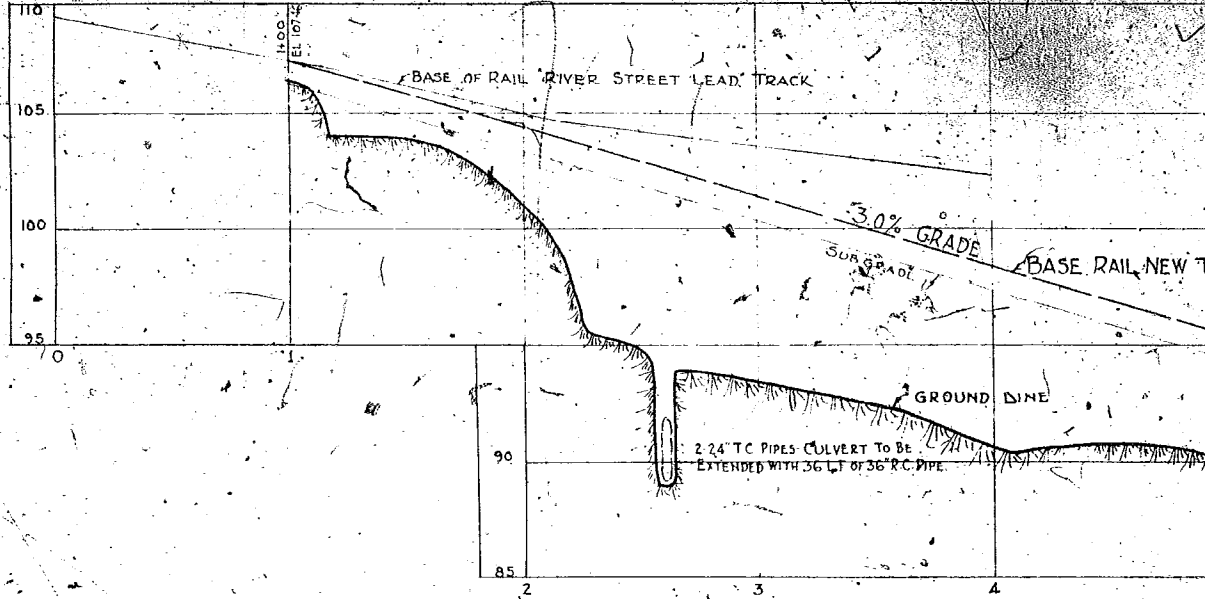


PRO
 SCALES - VERT
 SOUTHERN RAIL
 EASTERN
GREENVILLE
 NEW TRACK FOR M
 SCALE 1"=50'
 OFFICE OF CHIEF ENGINEER, M

GREENVILLE COUNTY, S.C.
 VAL. SEC. 44d SHEETS S30b, S30c
 PARCELS 11 12 1 2 3 4

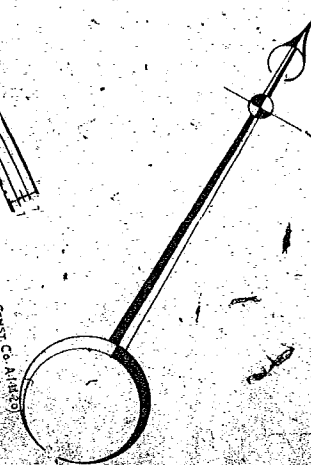

2072
 23
 179
 1956
 179
 179
 179



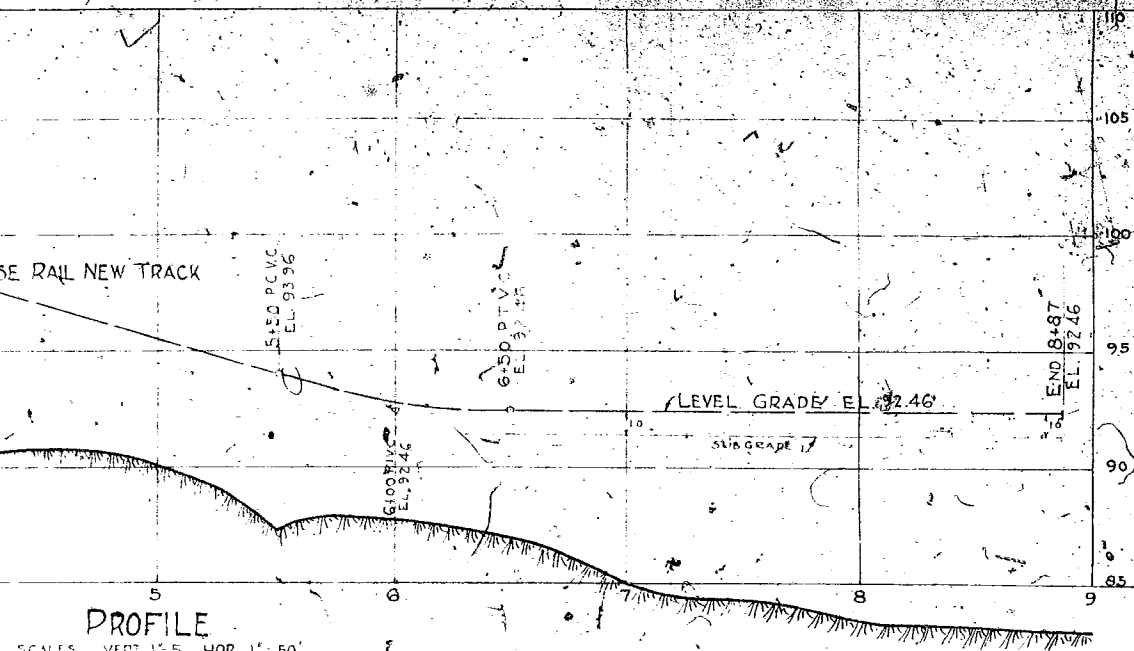


PROFILE
 SCALES VERT 1" = 5', HOR 1" = 50'

EASTERN RAILWAY SYSTEM
 EASTERN LINES

LENVILLE, S.C.
 FOR MORRIS Mc Koy BUILDING CO.

SEPT. 26, 1938

ENGINEER W.W.S. CHARLOTTE, N.C.

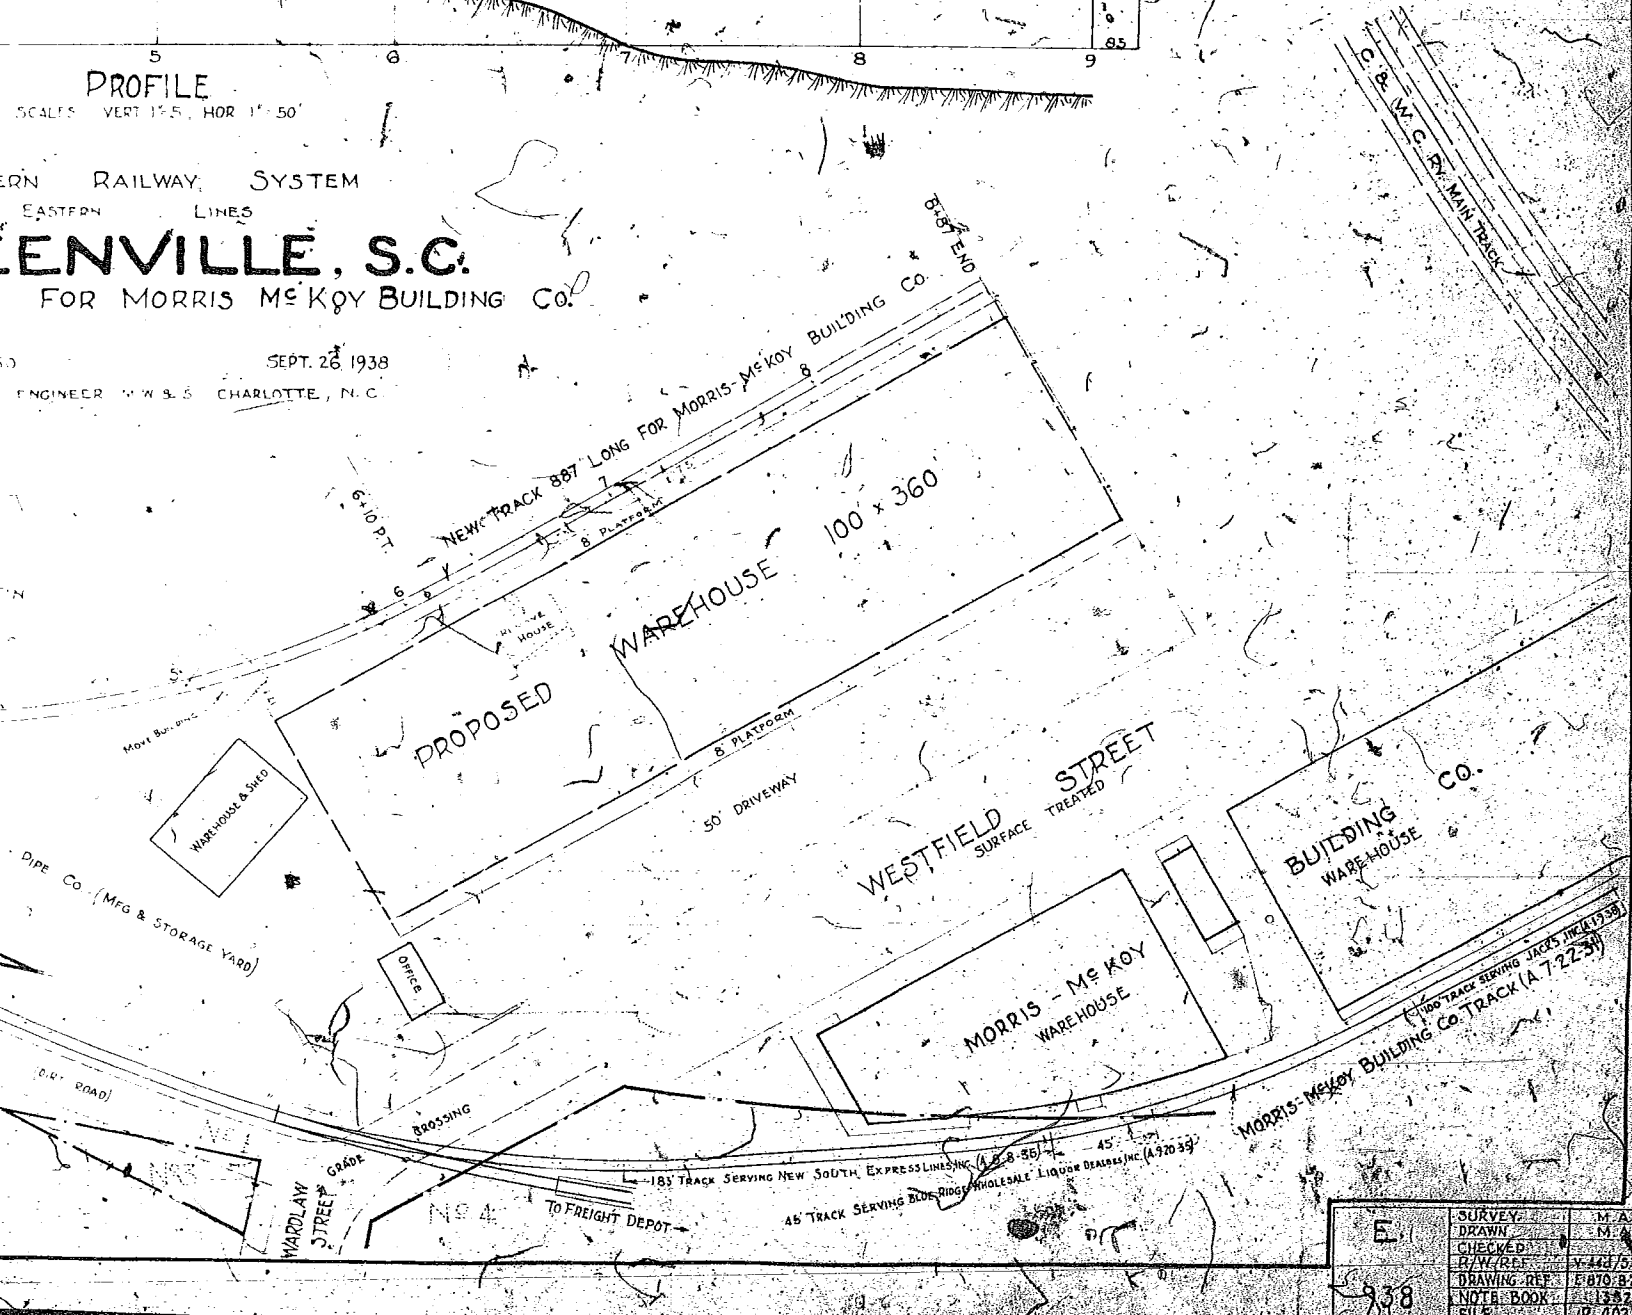

E	SURVEY	M.A.
	DRAWN	M.A.
	CHECKED	M.A.
	BY/RE/DATE	4/23/38
	DRAWING REF.	E 870-8
	NOTE BOOK	41392
	FILE	R-402

BAD COPY